



# 1085 HILLSBORO MILE

## MAIN HOUSE

CHECKED

PROJECT  
Nicholas Donosi Hillsboro Mile

A Crystal Glass  
& Mirror

DRAWN  
David Zoque

SCALE  
0.015  
REV

6/19/2025

SHEET  
1/8





## RENDER

This render is for illustrative purposes only.

# SOUTH ELEVATION

SCALE: 0.015

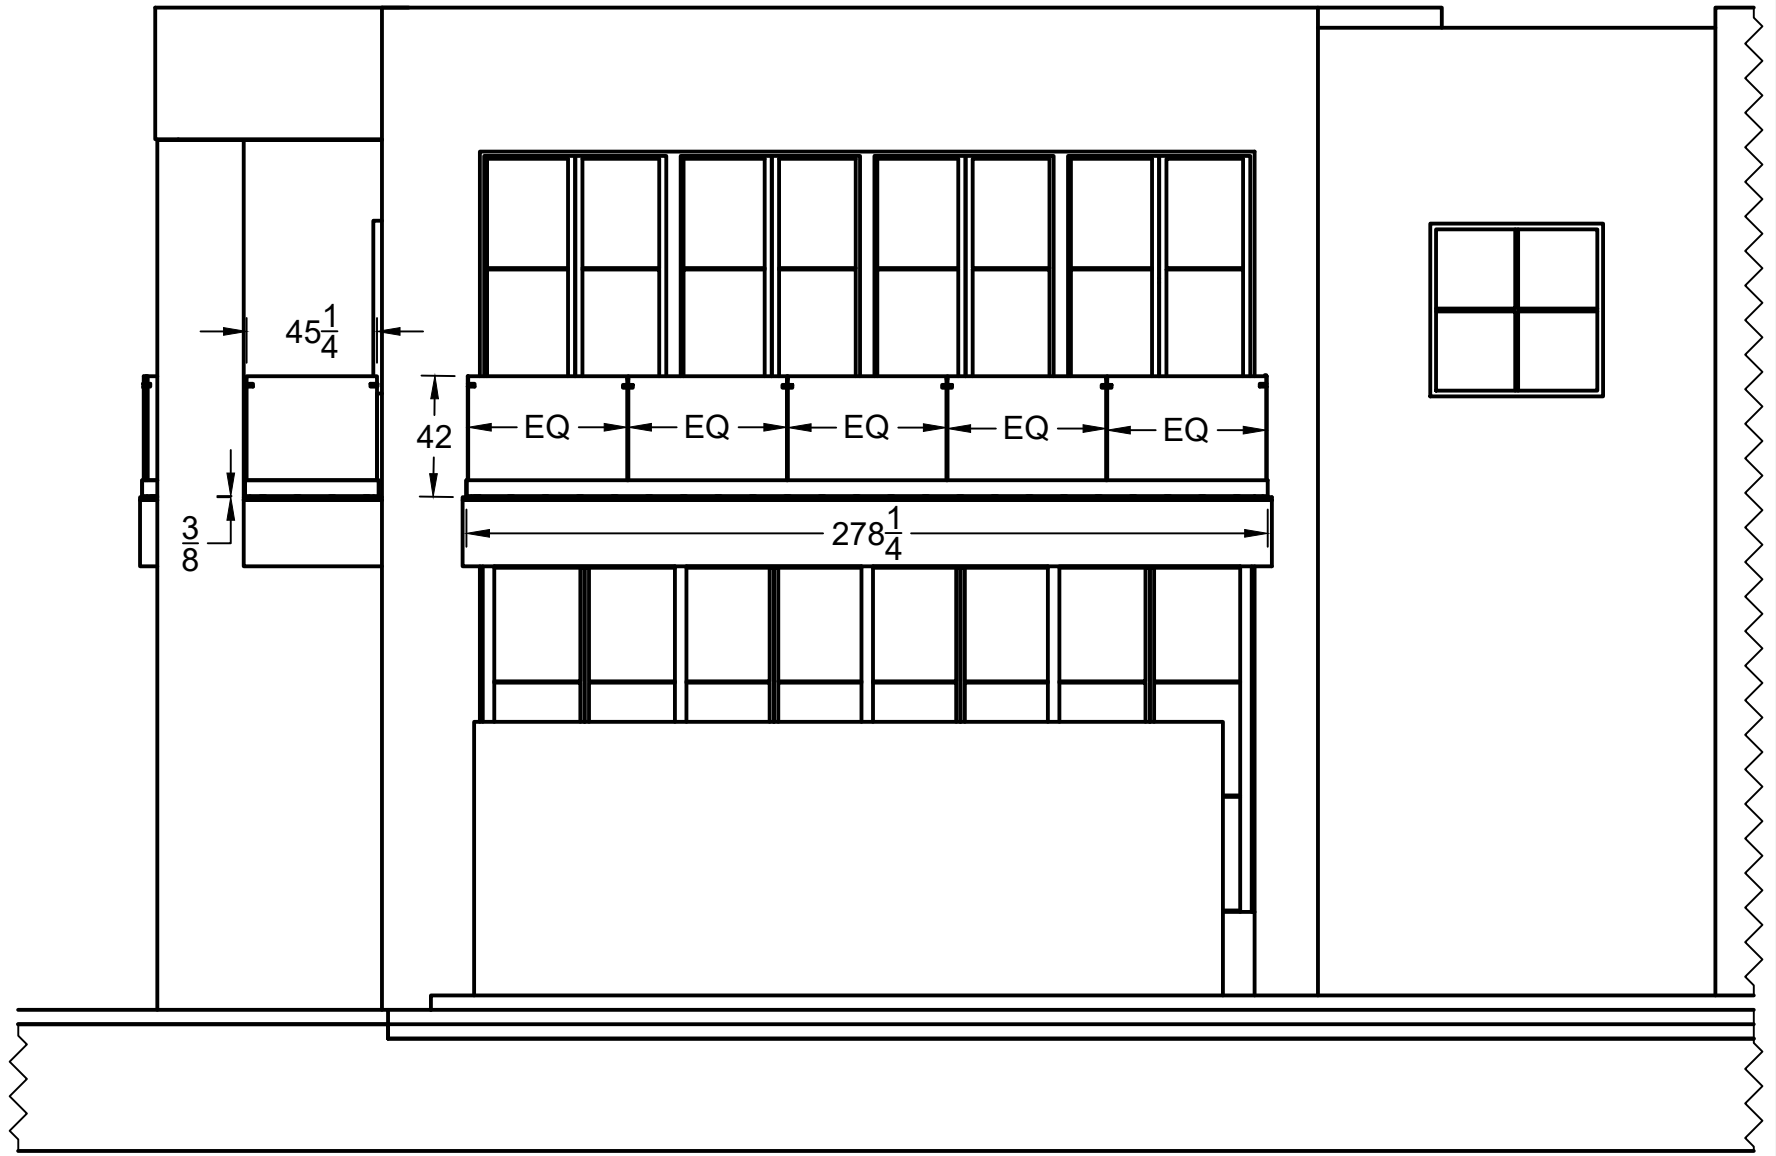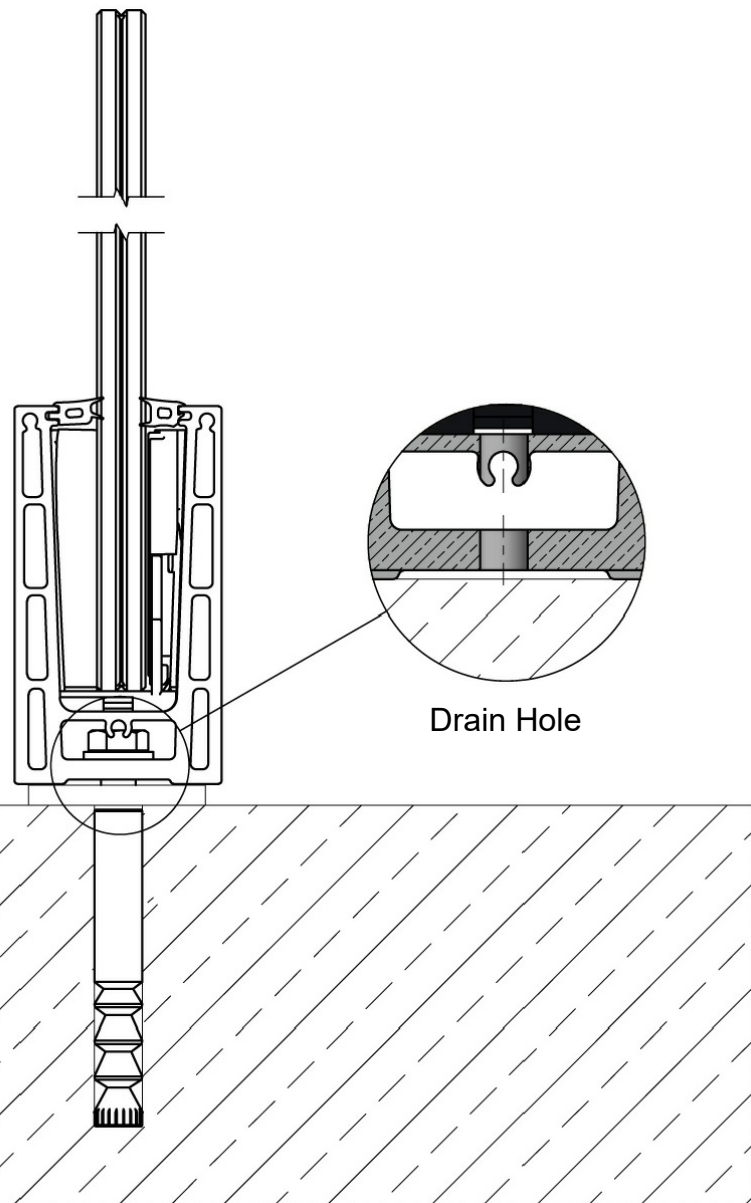

CHECKED

PROJECT  
Nicholas Donosi Hillsboro Mile

A Crystal Glass  
& Mirror



DRAWN  
David Zoque

SCALE  
0.015

REV

6/19/2025

SHEET

2/8




**RENDER**

This render is for illustrative purposes only.



**WEST ELEVATION**

SCALE: 0.015

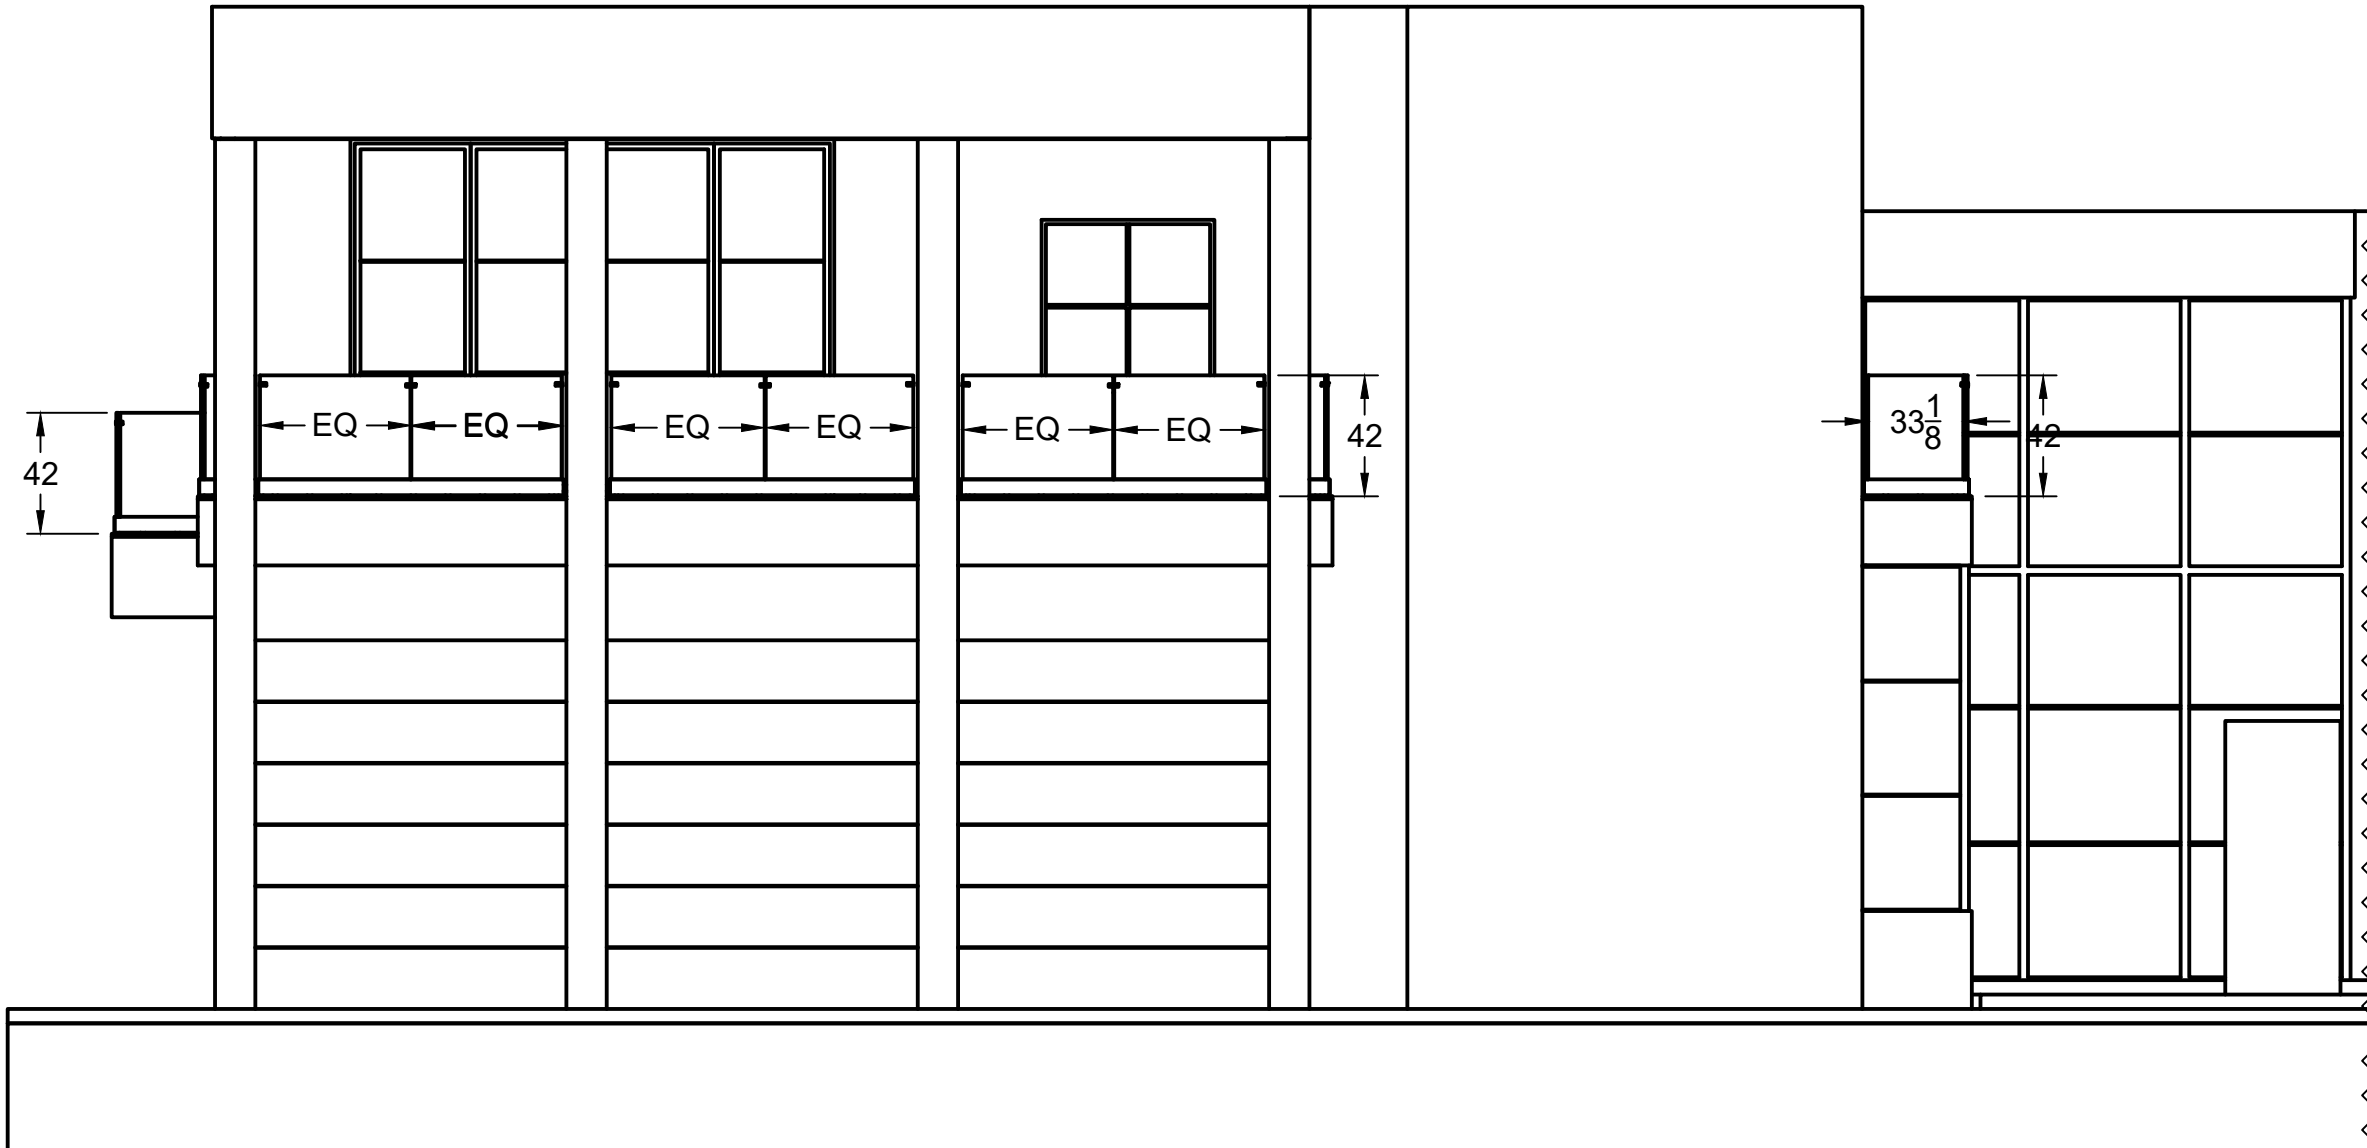

CHECKED

PROJECT  
Nicholas Donosi Hillsboro Mile



DRAWN  
David Zoque


SCALE  
0.015

REV

6/19/2025

SHEET



3/8

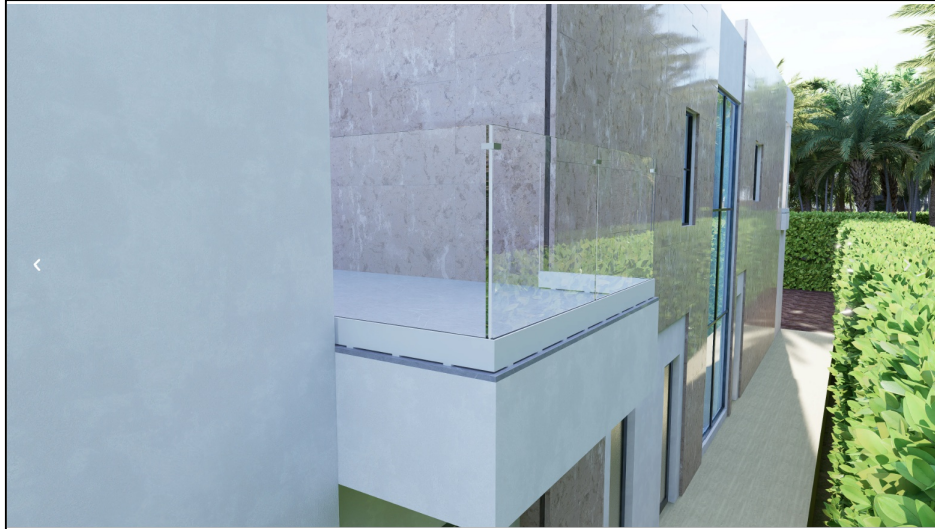

**RENDER**  
 This render is for illustrative purposes only.



**NORTH ELEVATION**  
 SCALE: 0.015

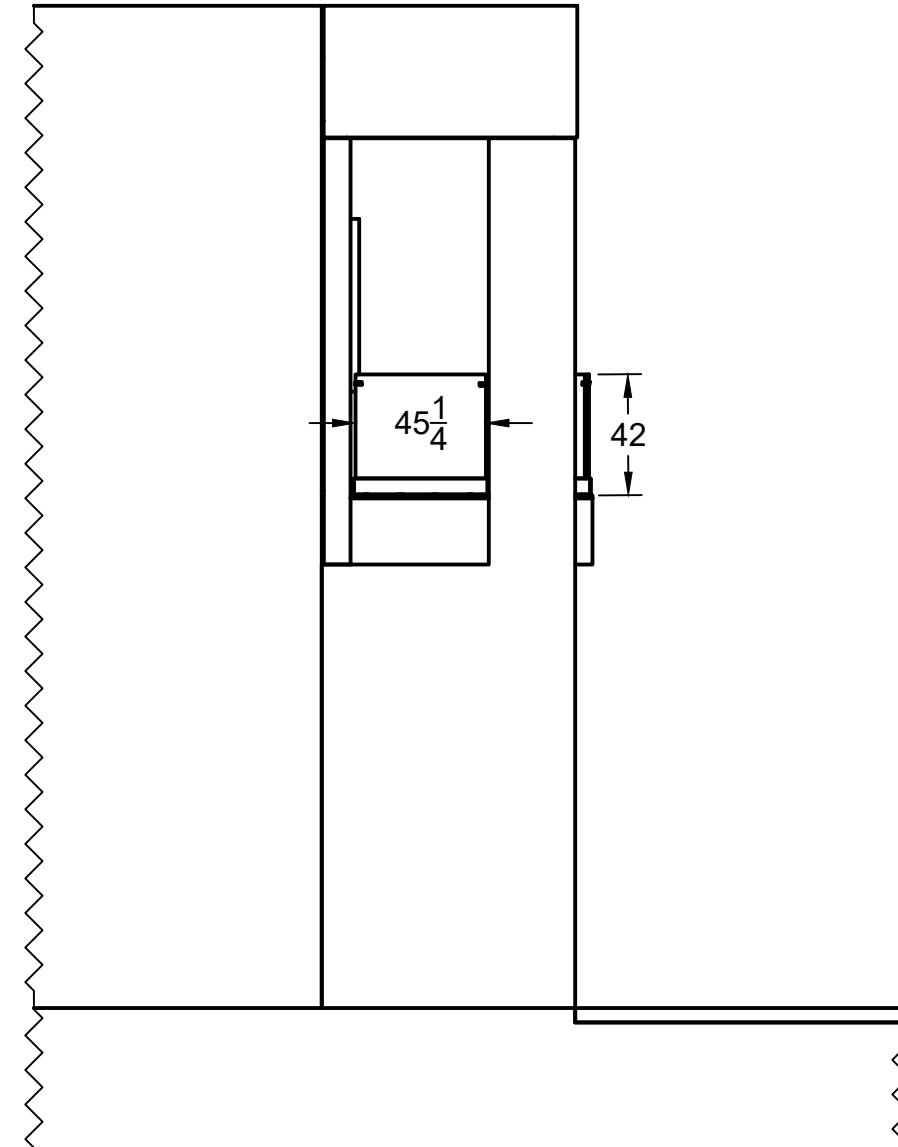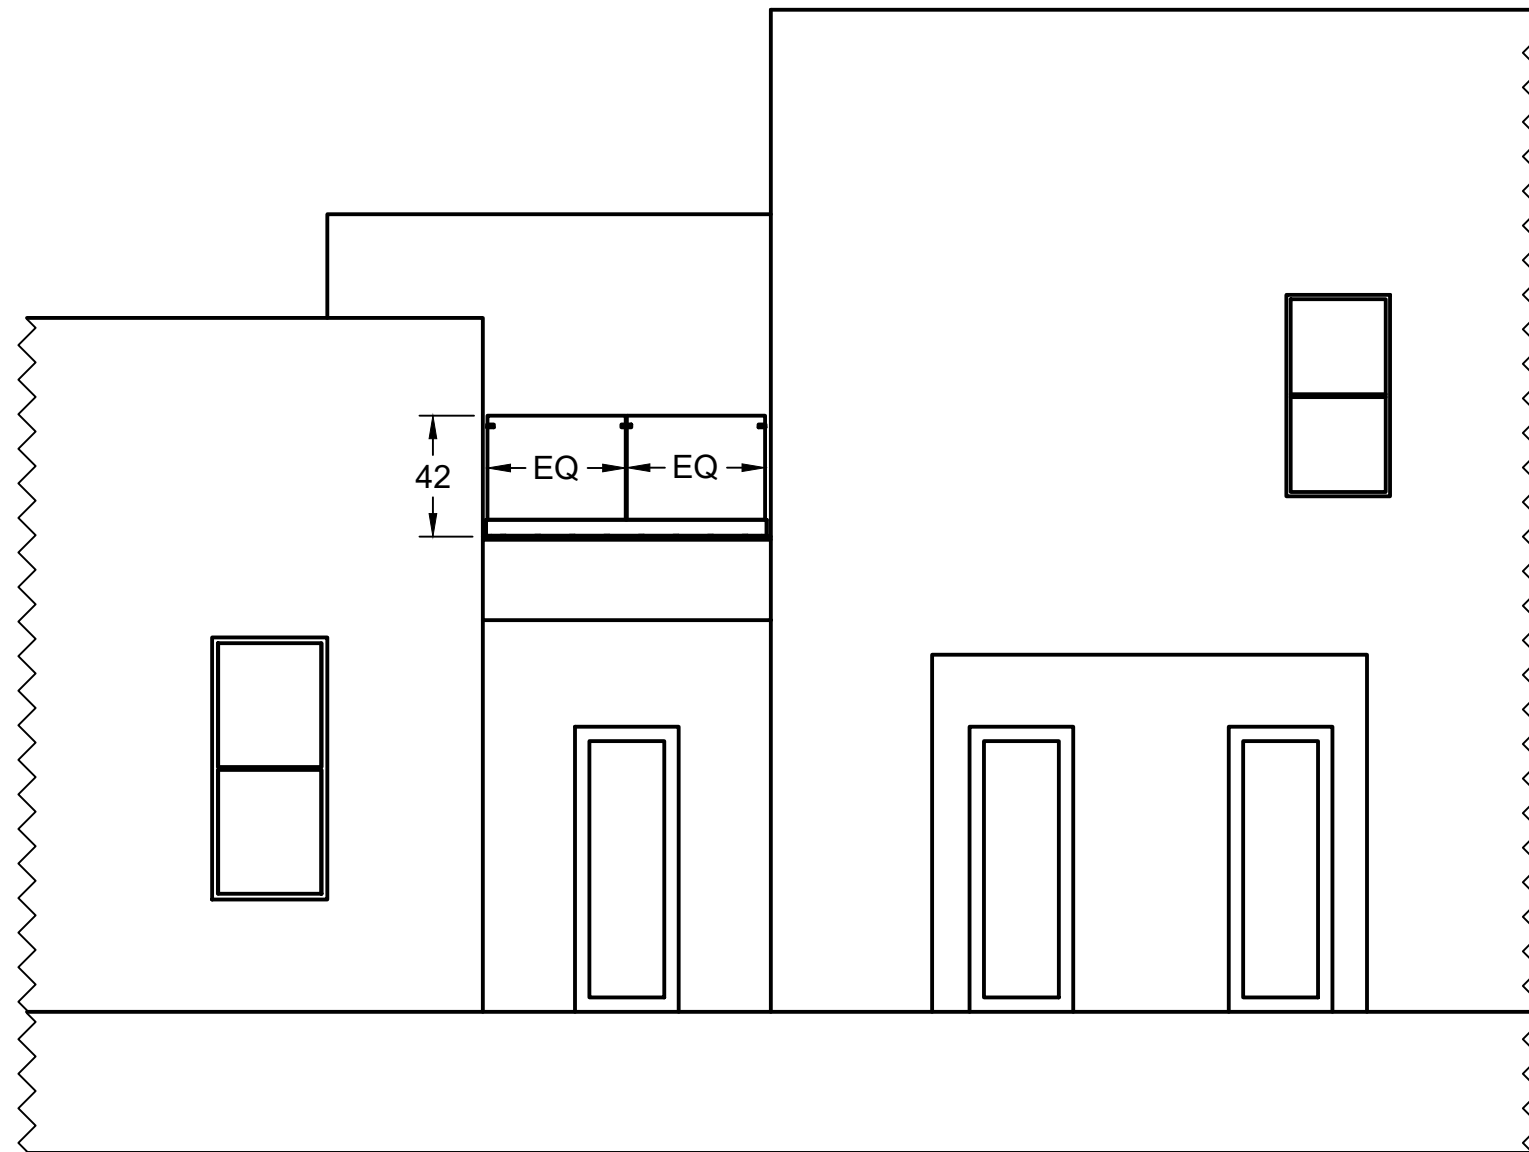

CHECKED

PROJECT  
 Nicholas Donosi Hillsboro Mile



DRAWN  
 David Zoque

SCALE  
 0.015

REV

6/19/2025

SHEET

4/8



# 1085 HILLSBORO MILE

## GUEST HOUSE

CHECKED

PROJECT  
Nicholas Donosi Hillsboro Mile



DRAWN  
David Zoque


SCALE  
0.015

REV

6/19/2025

SHEET

5/8

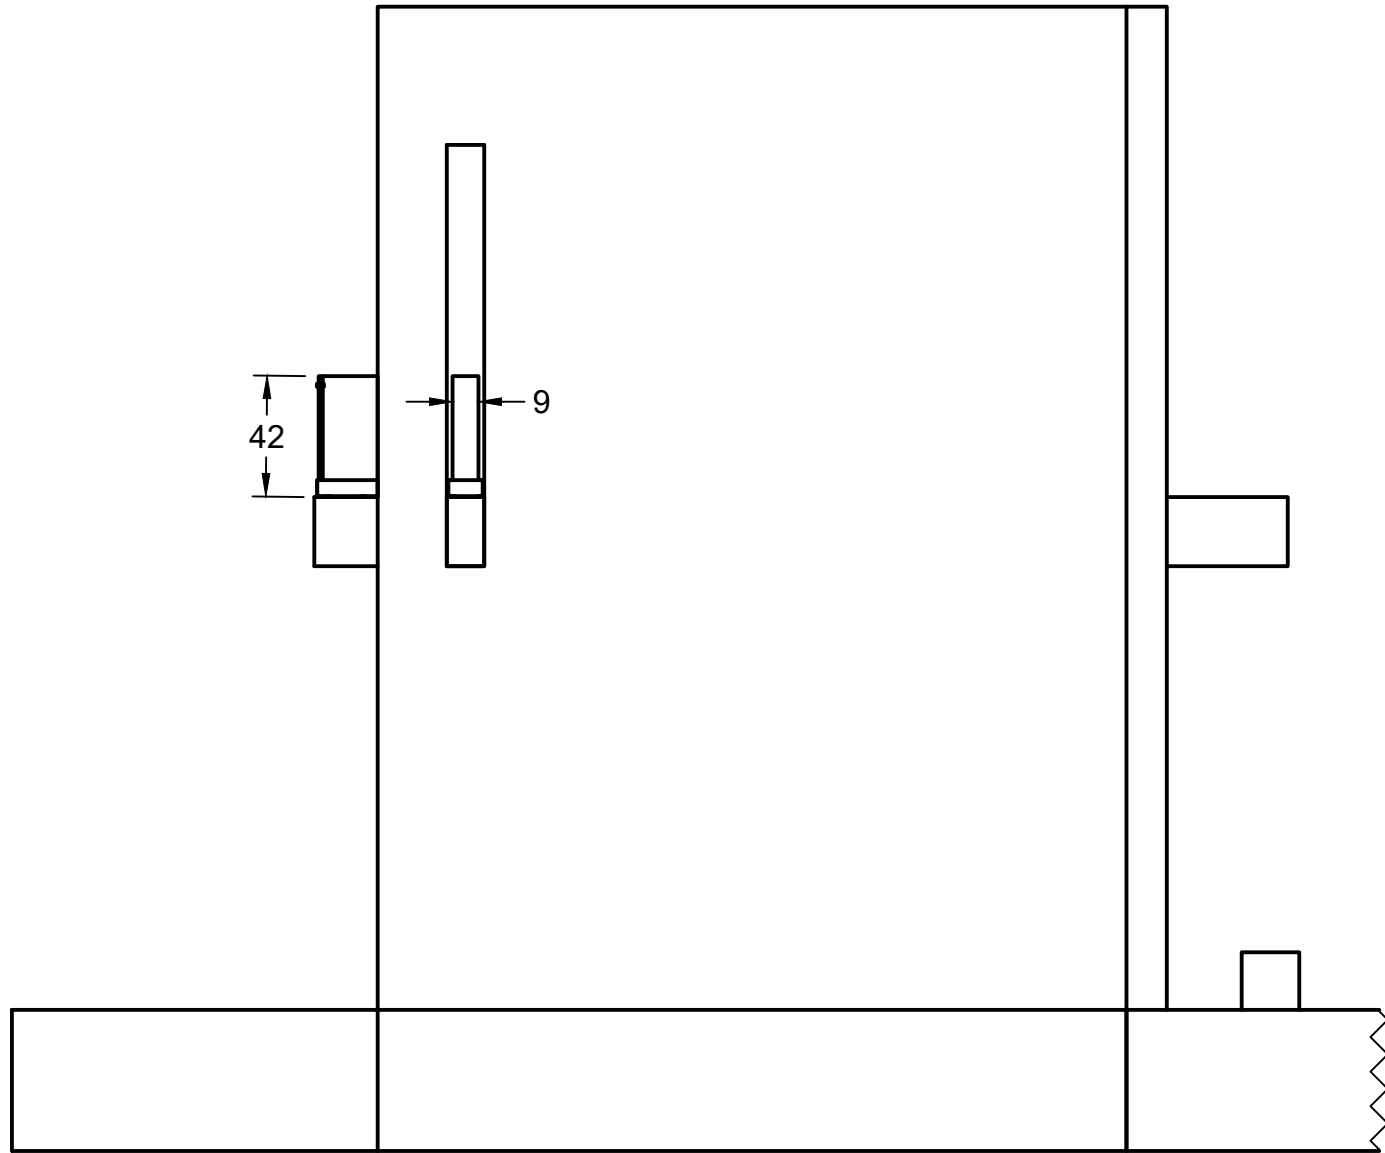

**SOUTH ELEVATION**  
SCALE: 0.015



**RENDER**

This render is for illustrative purposes only.

CHECKED

PROJECT  
Nicholas Donosi Hillsboro Mile



DRAWN  
David Zoque

SCALE  
0.015

REV

6/19/2025

SHEET

6/8




**RENDER**

This render is for illustrative purposes only.



**WEST ELEVATION**

SCALE: 0.015

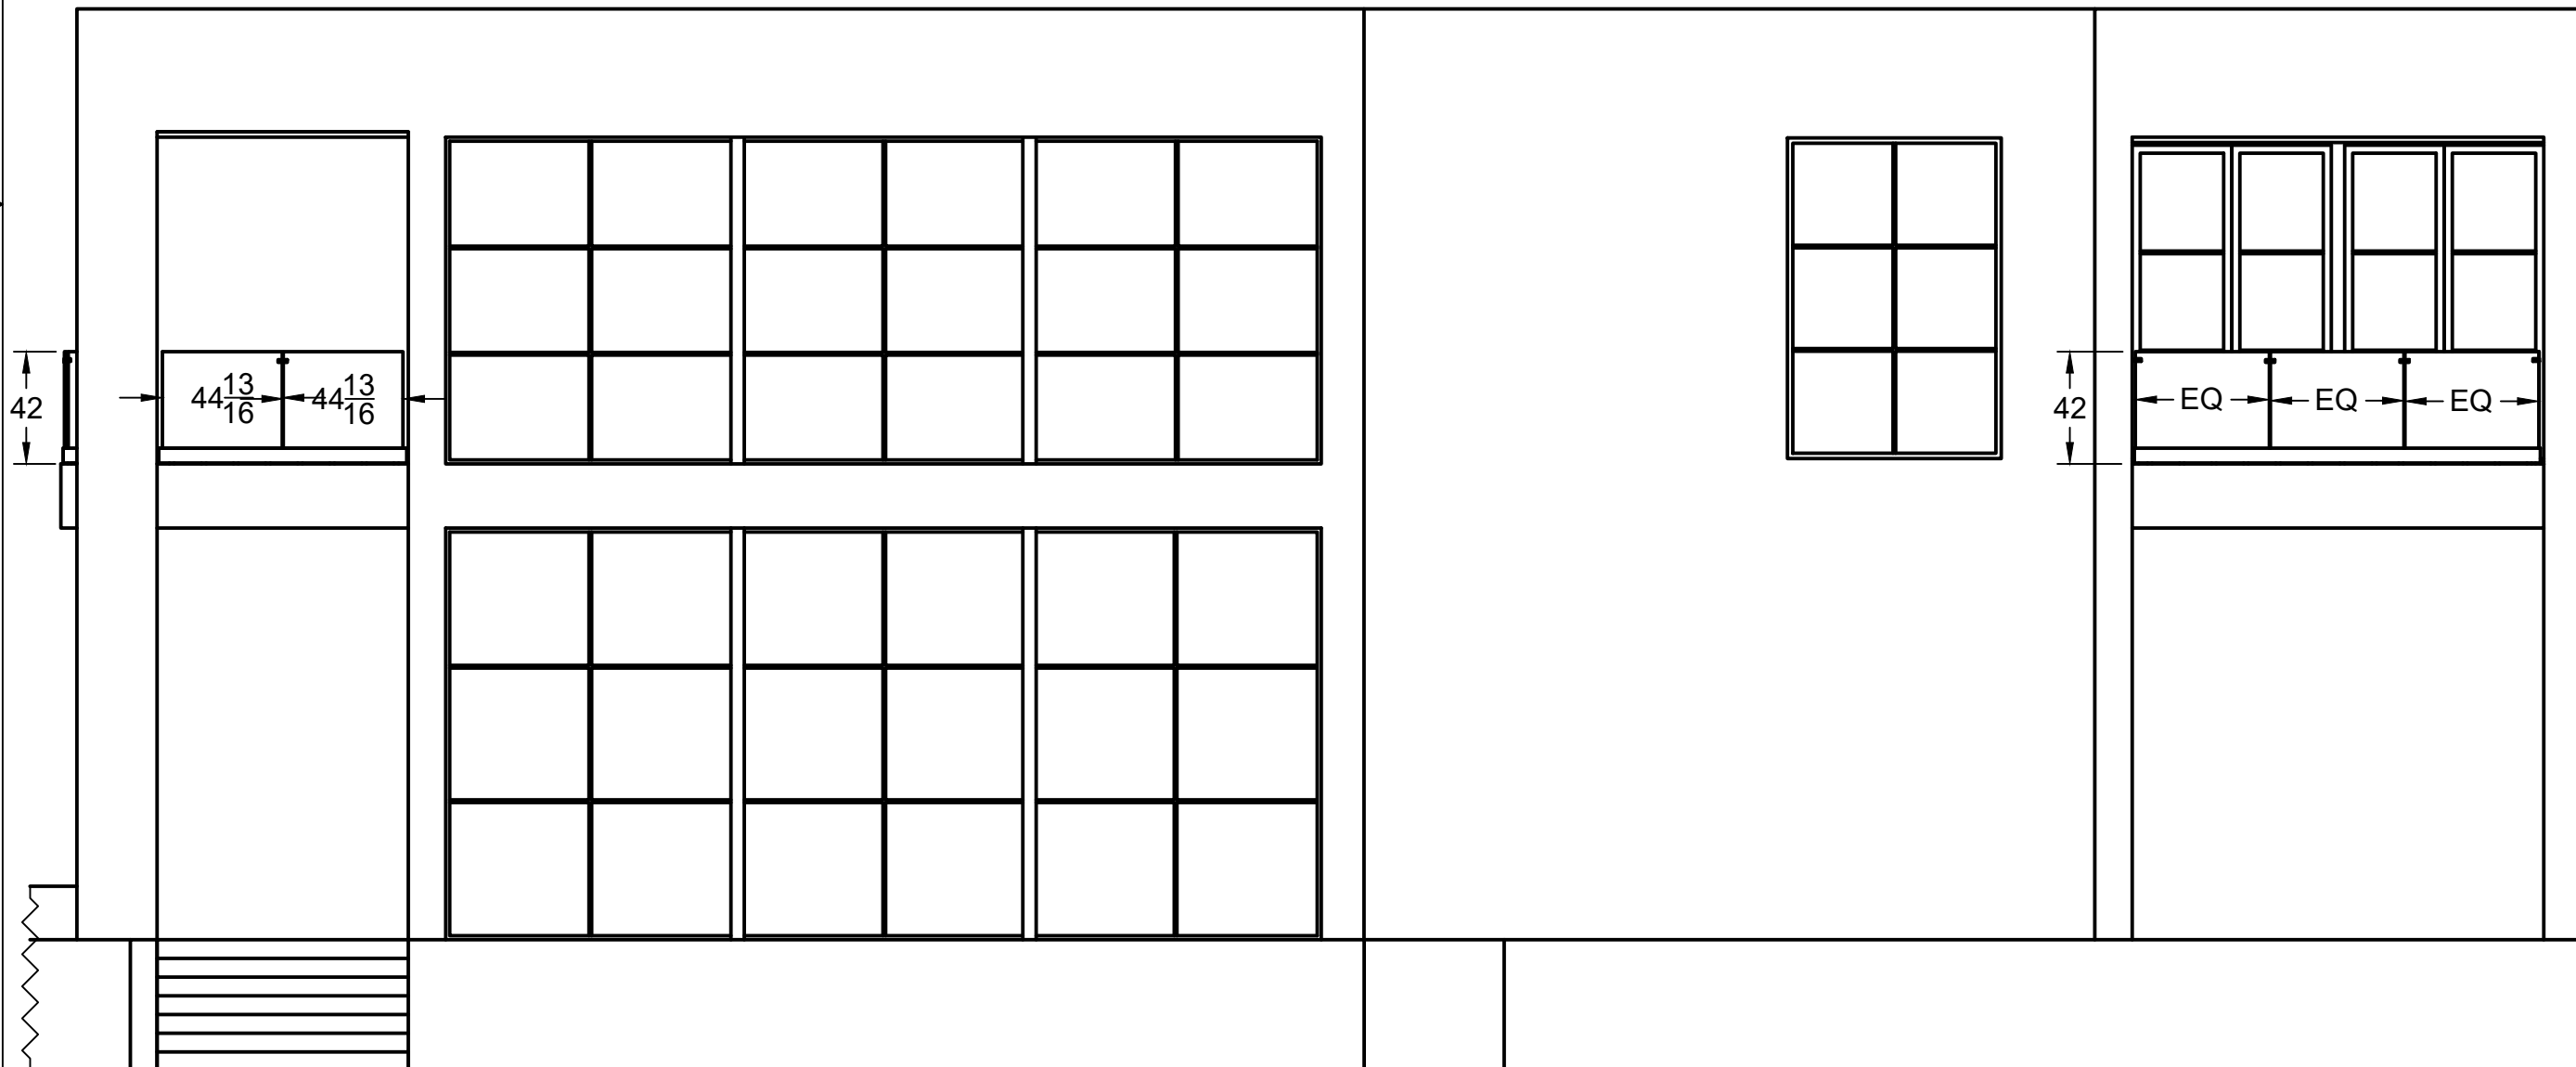

CHECKED

PROJECT  
Nicholas Donosi Hillsboro Mile



DRAWN  
David Zoque

SCALE  
0.015

REV

6/19/2025

SHEET

7/8




**RENDER**

This render is for illustrative purposes only.

**NORTH ELEVATION**

SCALE: 0.015

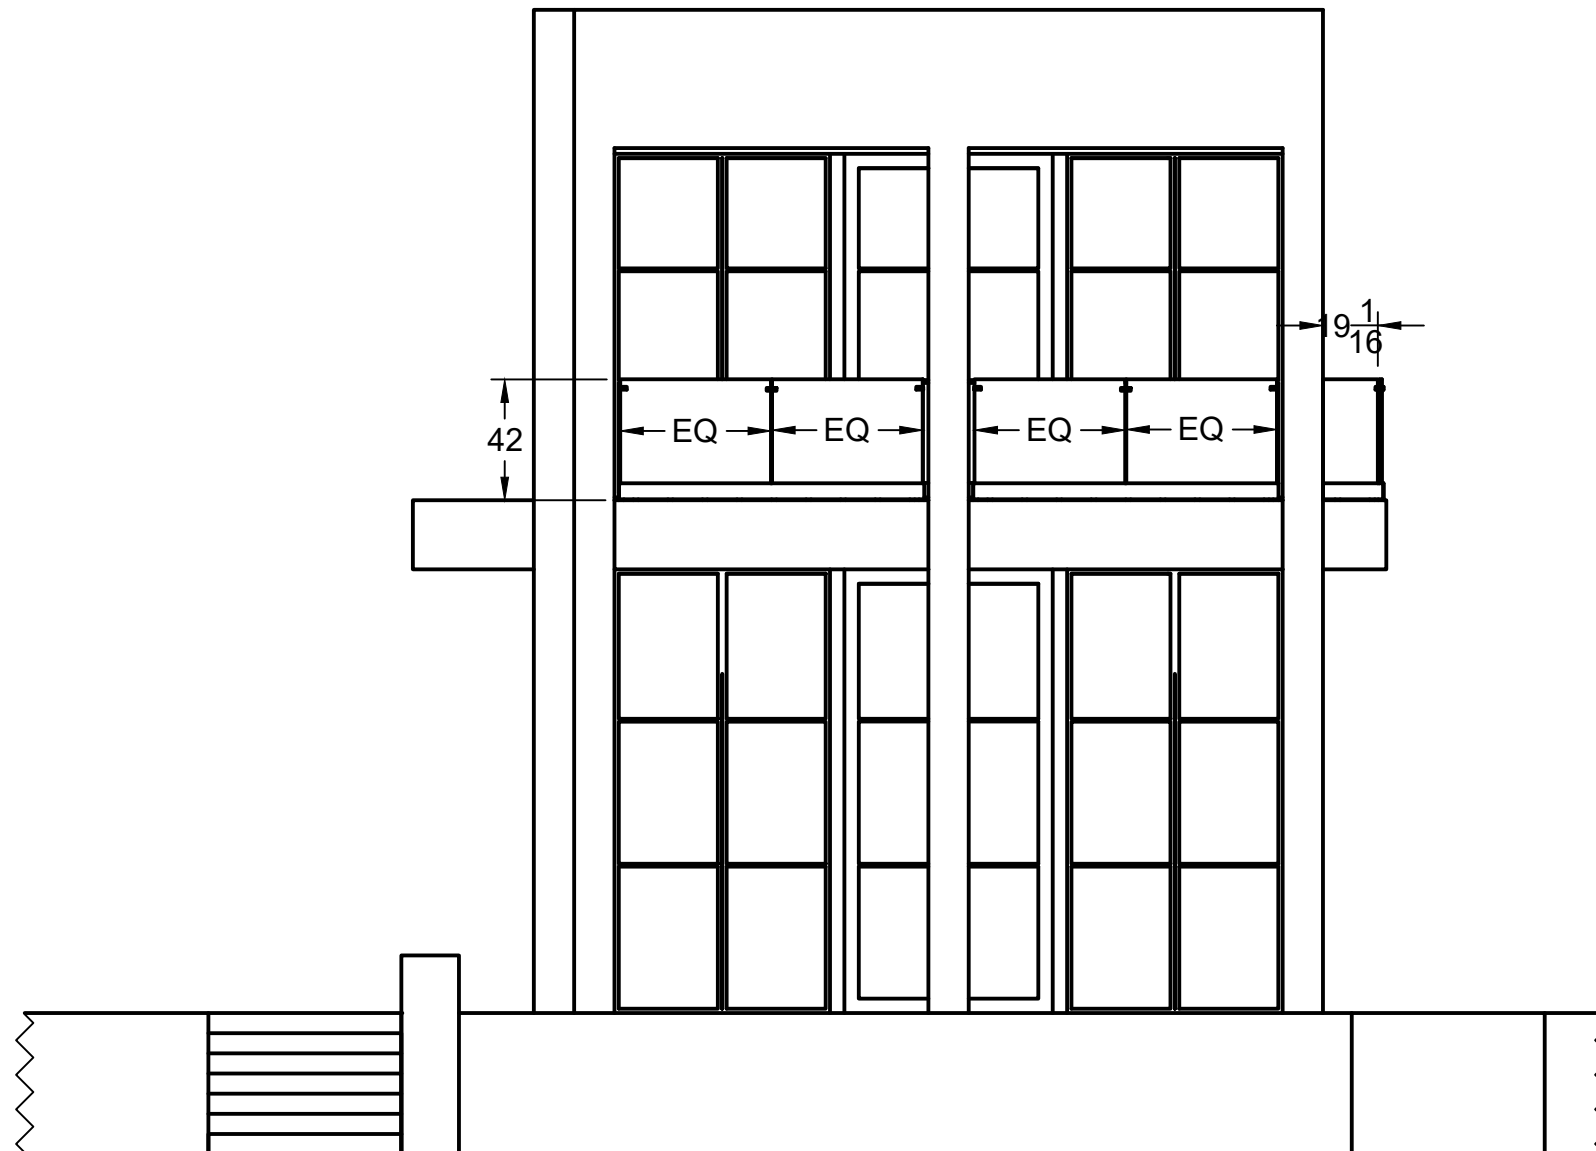

**Approval:**

Name:

\_\_\_\_\_

Signature:

\_\_\_\_\_

Date:

CHECKED

PROJECT  
Nicholas Donosi Hillsboro Mile



DRAWN  
David Zoque

SCALE  
0.015

REV

6/19/2025

SHEET

8/8