



1085 HILLSBORO MILE

MAIN HOUSE

CHECKED

PROJECT
Nicholas Donosi Hillsboro Mile

A Crystal Glass
& Mirror

DRAWN
David Zoque


SCALE
0.015

REV

6/19/2025

SHEET

1/8


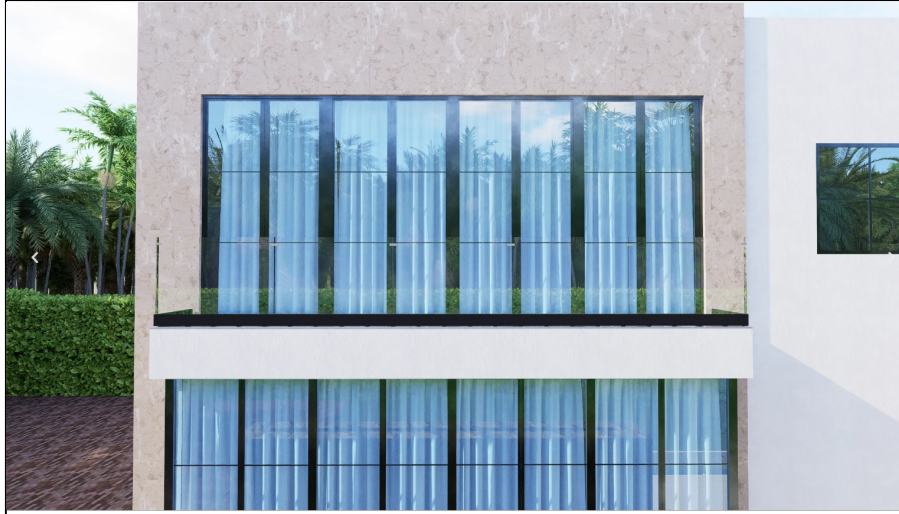


RENDER

This render is for illustrative purposes only.

SOUTH ELEVATION

SCALE: 0.015

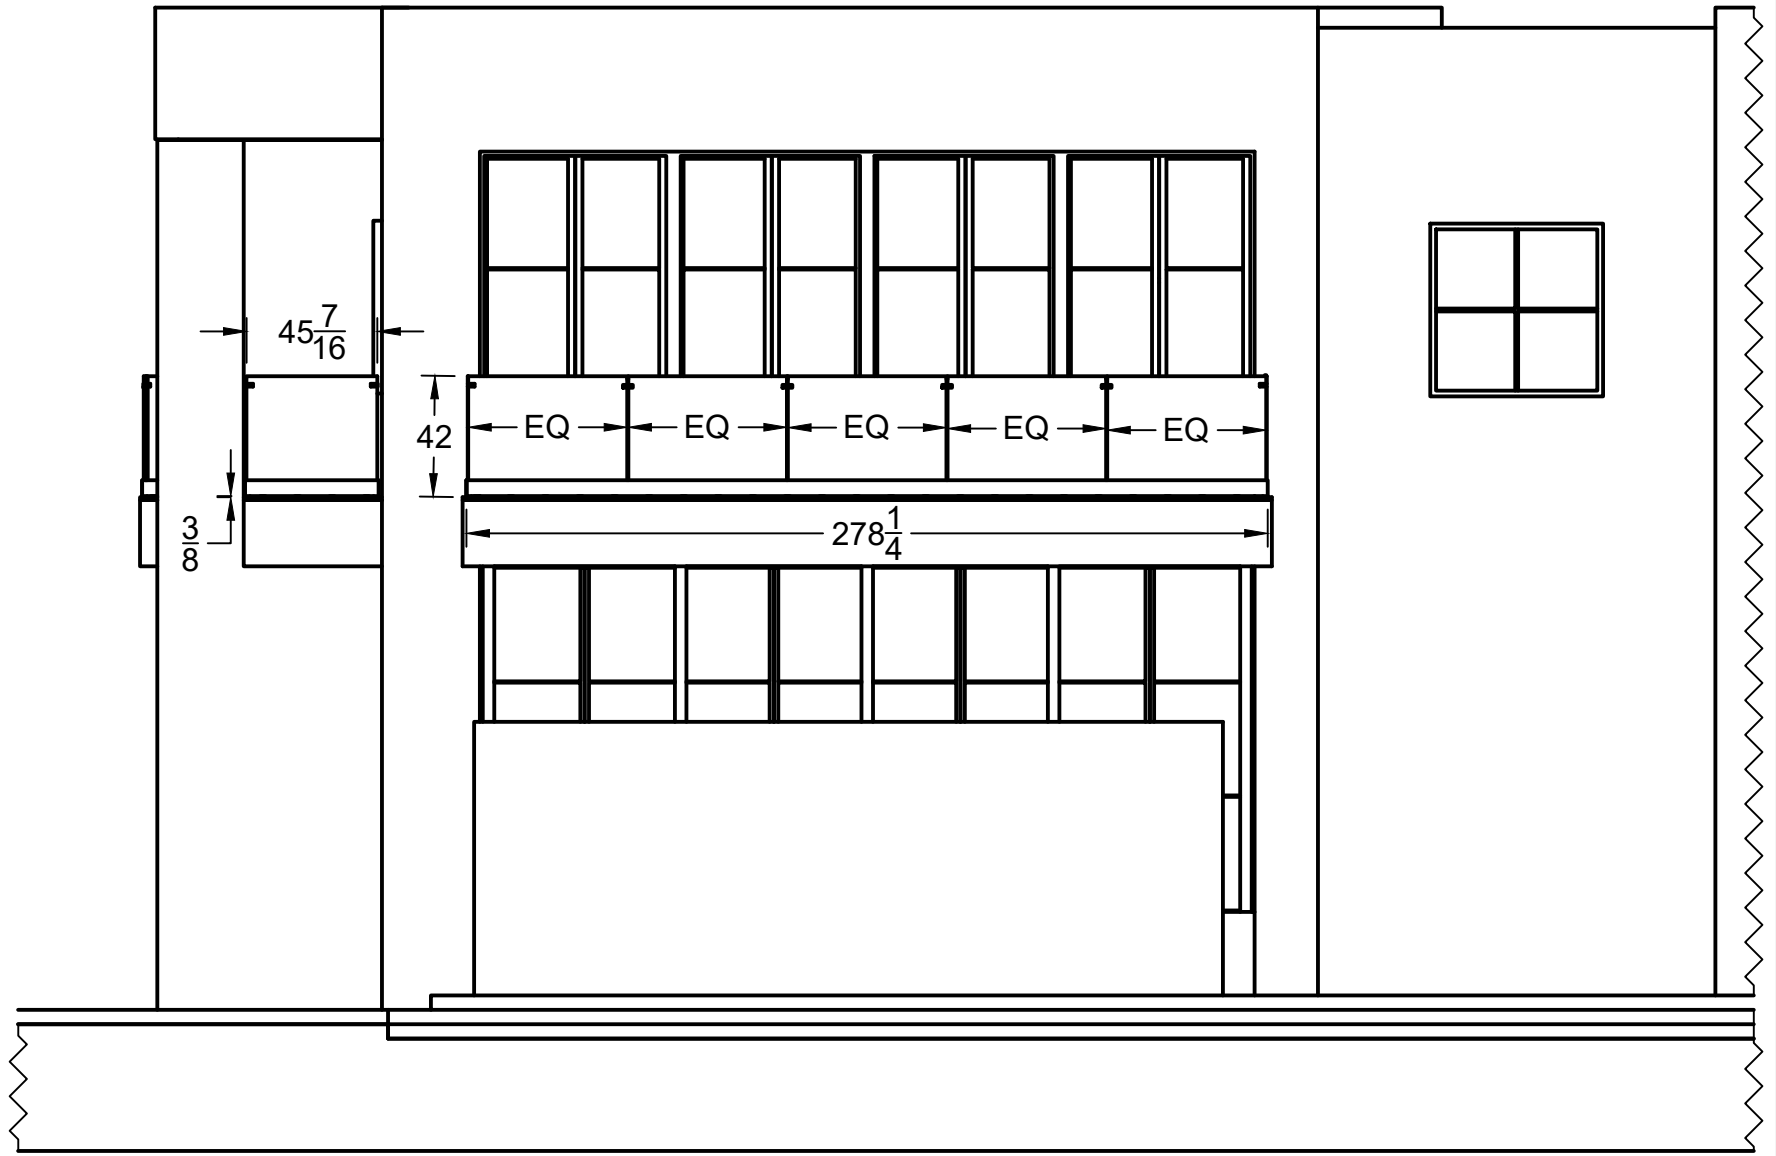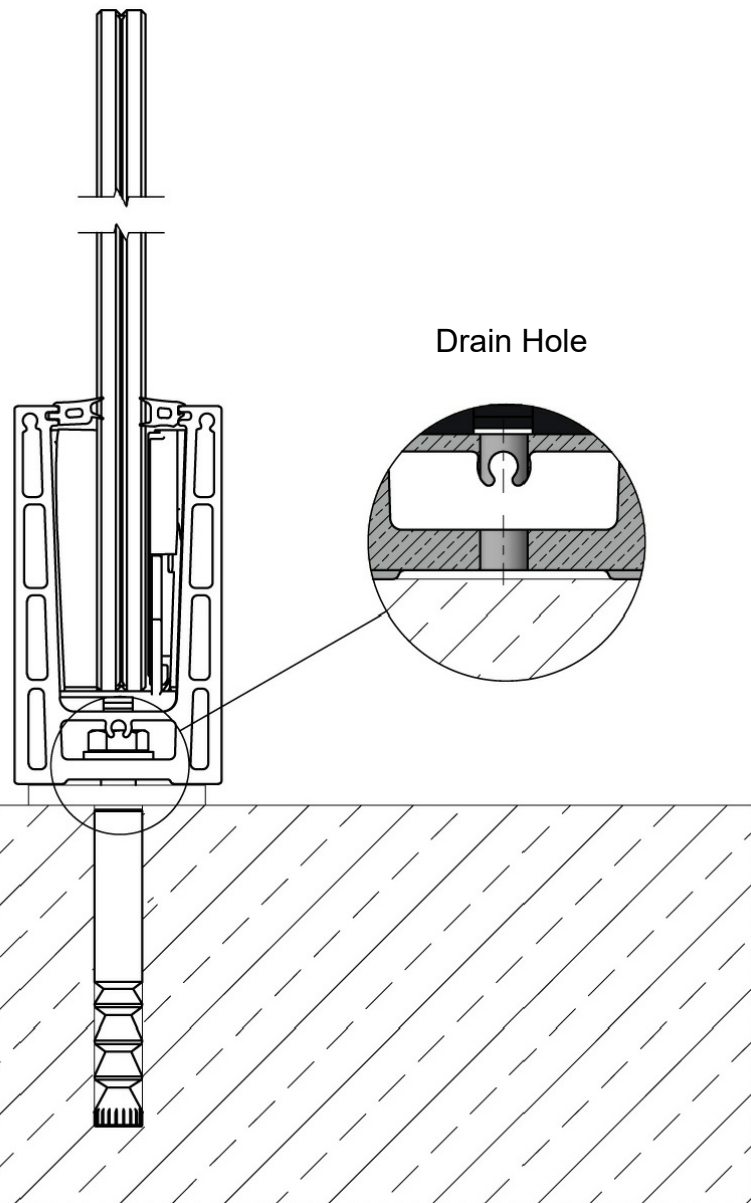

CHECKED

PROJECT
Nicholas Donosi Hillsboro Mile

A Crystal Glass
& Mirror



DRAWN
David Zoque

SCALE
0.015

REV

6/19/2025

SHEET

2/8




RENDER

This render is for illustrative purposes only.



WEST ELEVATION

SCALE: 0.015

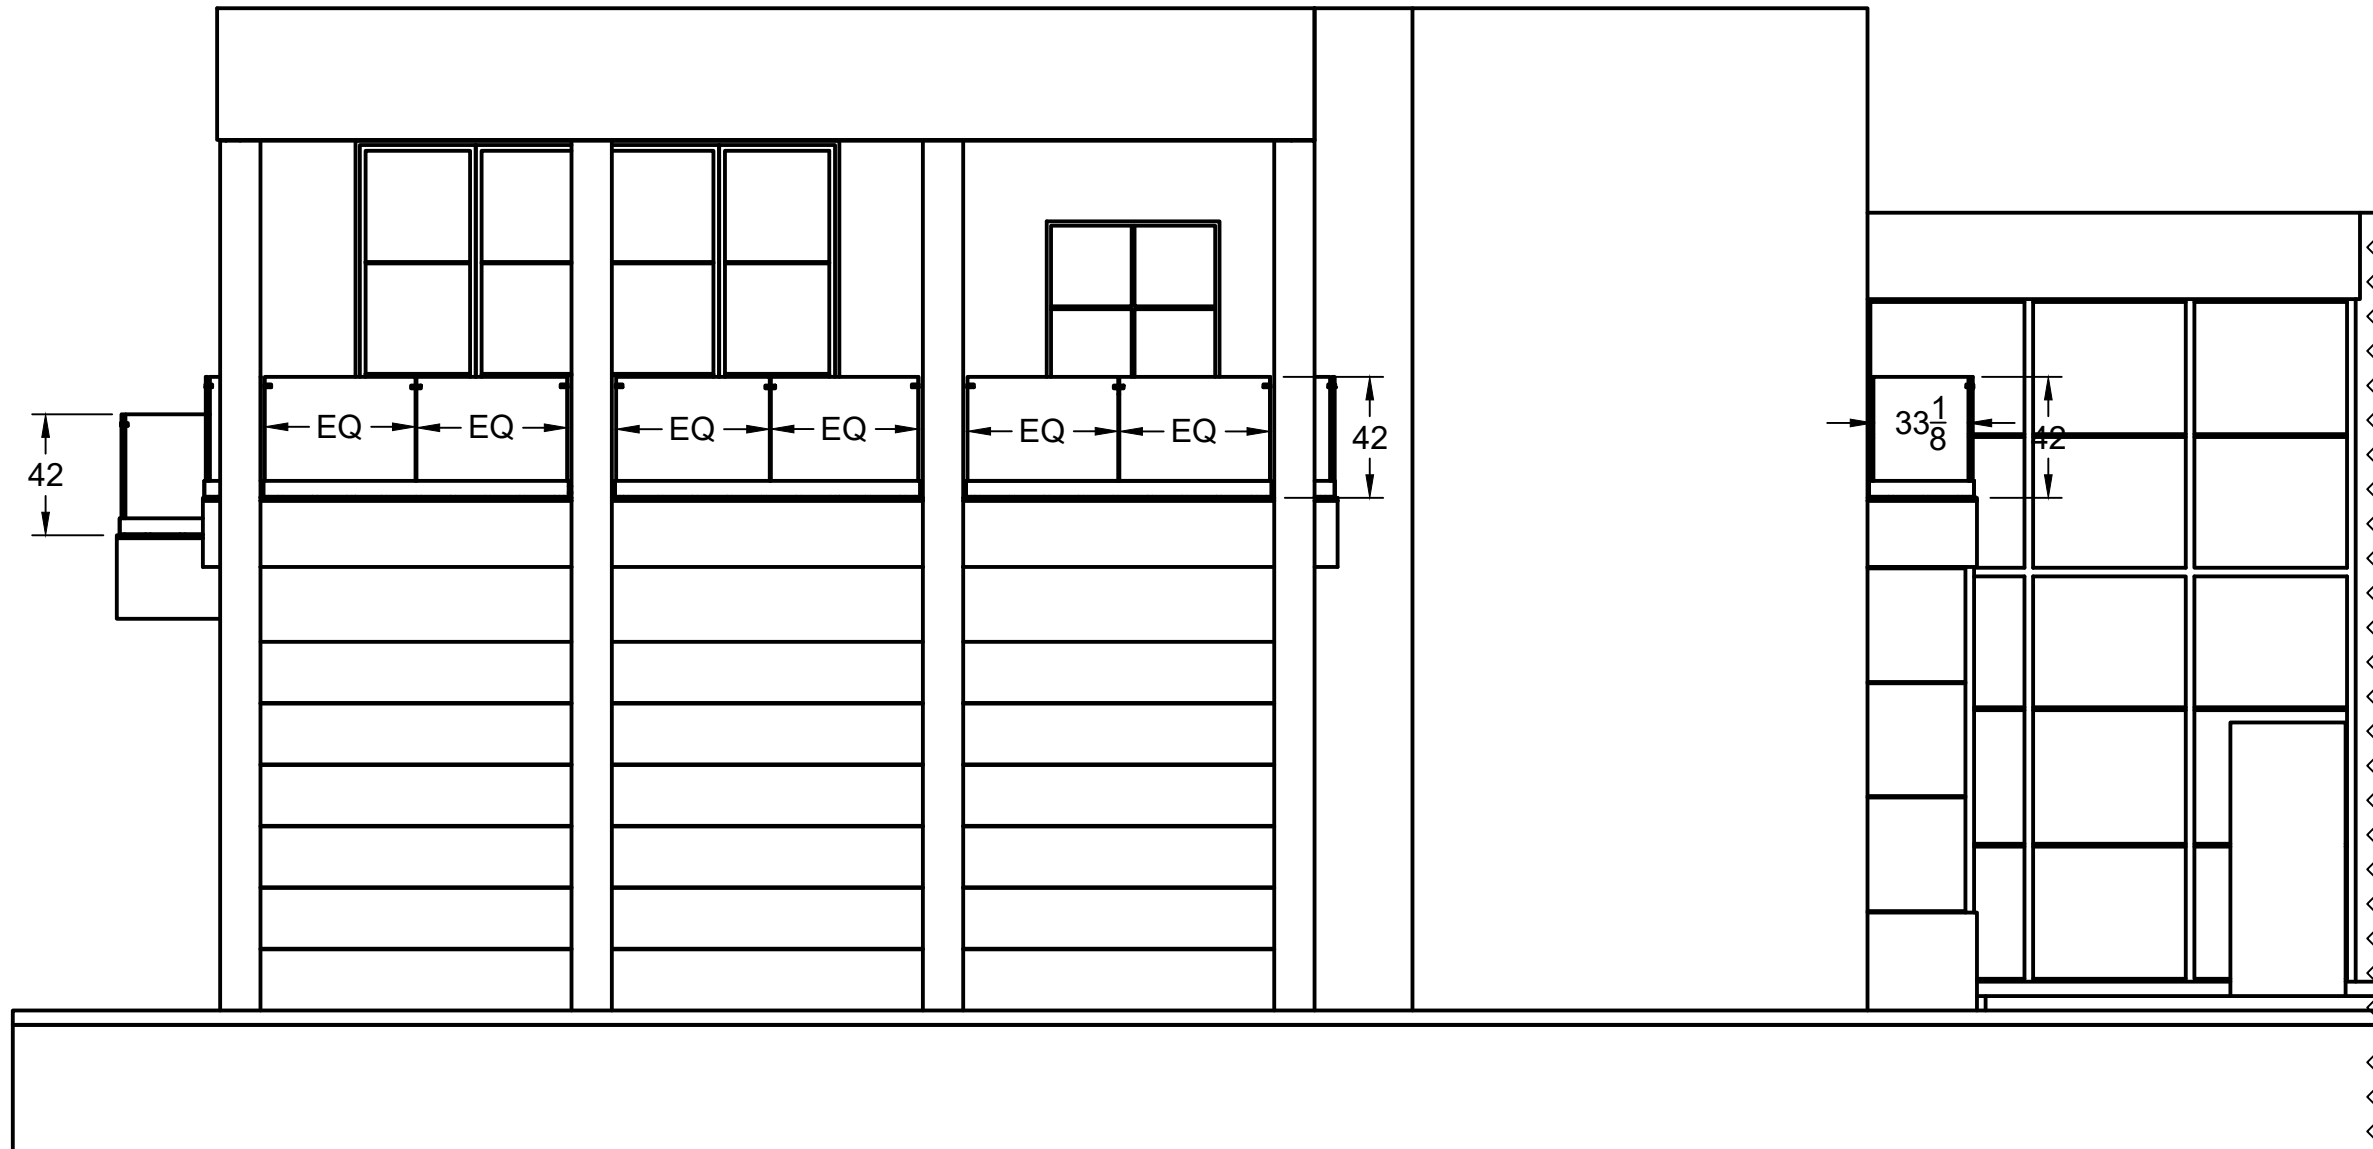

CHECKED

PROJECT
Nicholas Donosi Hillsboro Mile



DRAWN
David Zoque

SCALE
0.015

REV

6/19/2025

SHEET

3/8





RENDER

This render is for illustrative purposes only.

NORTH ELEVATION

SCALE: 0.015

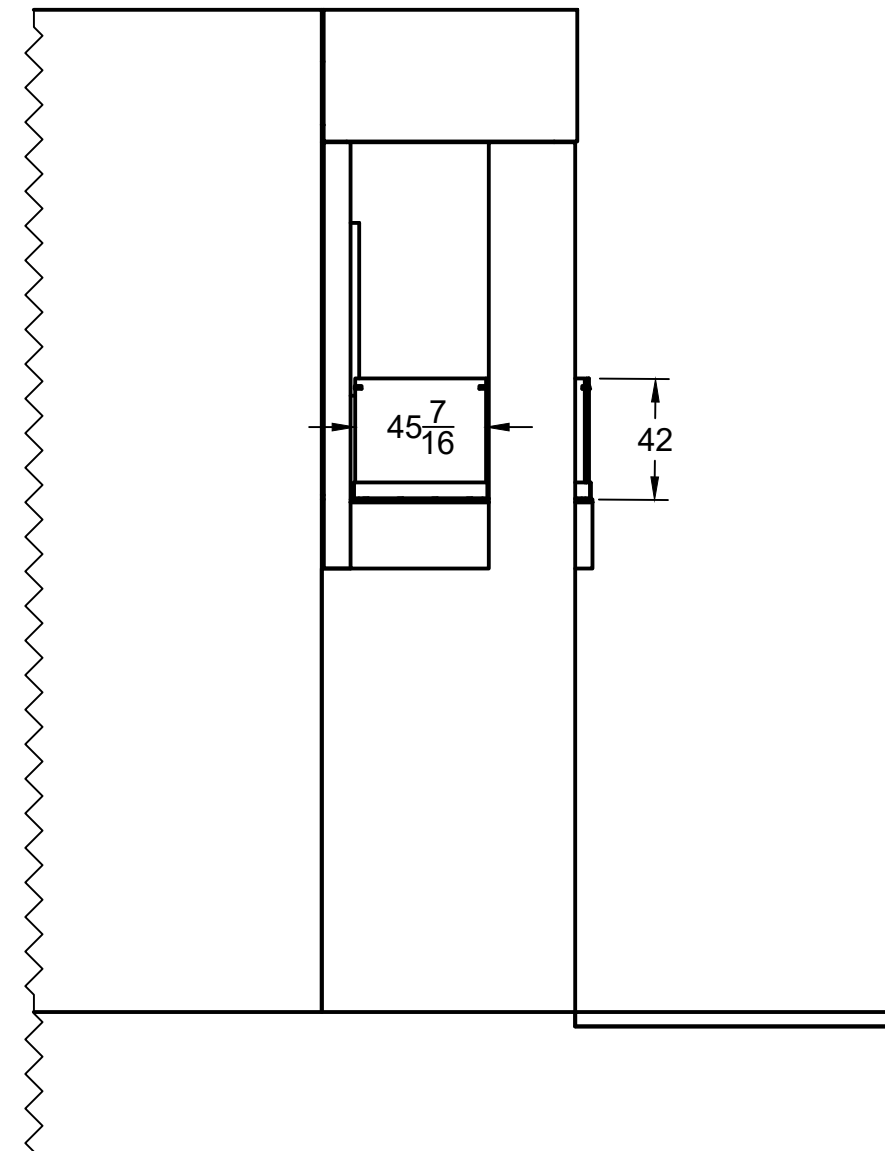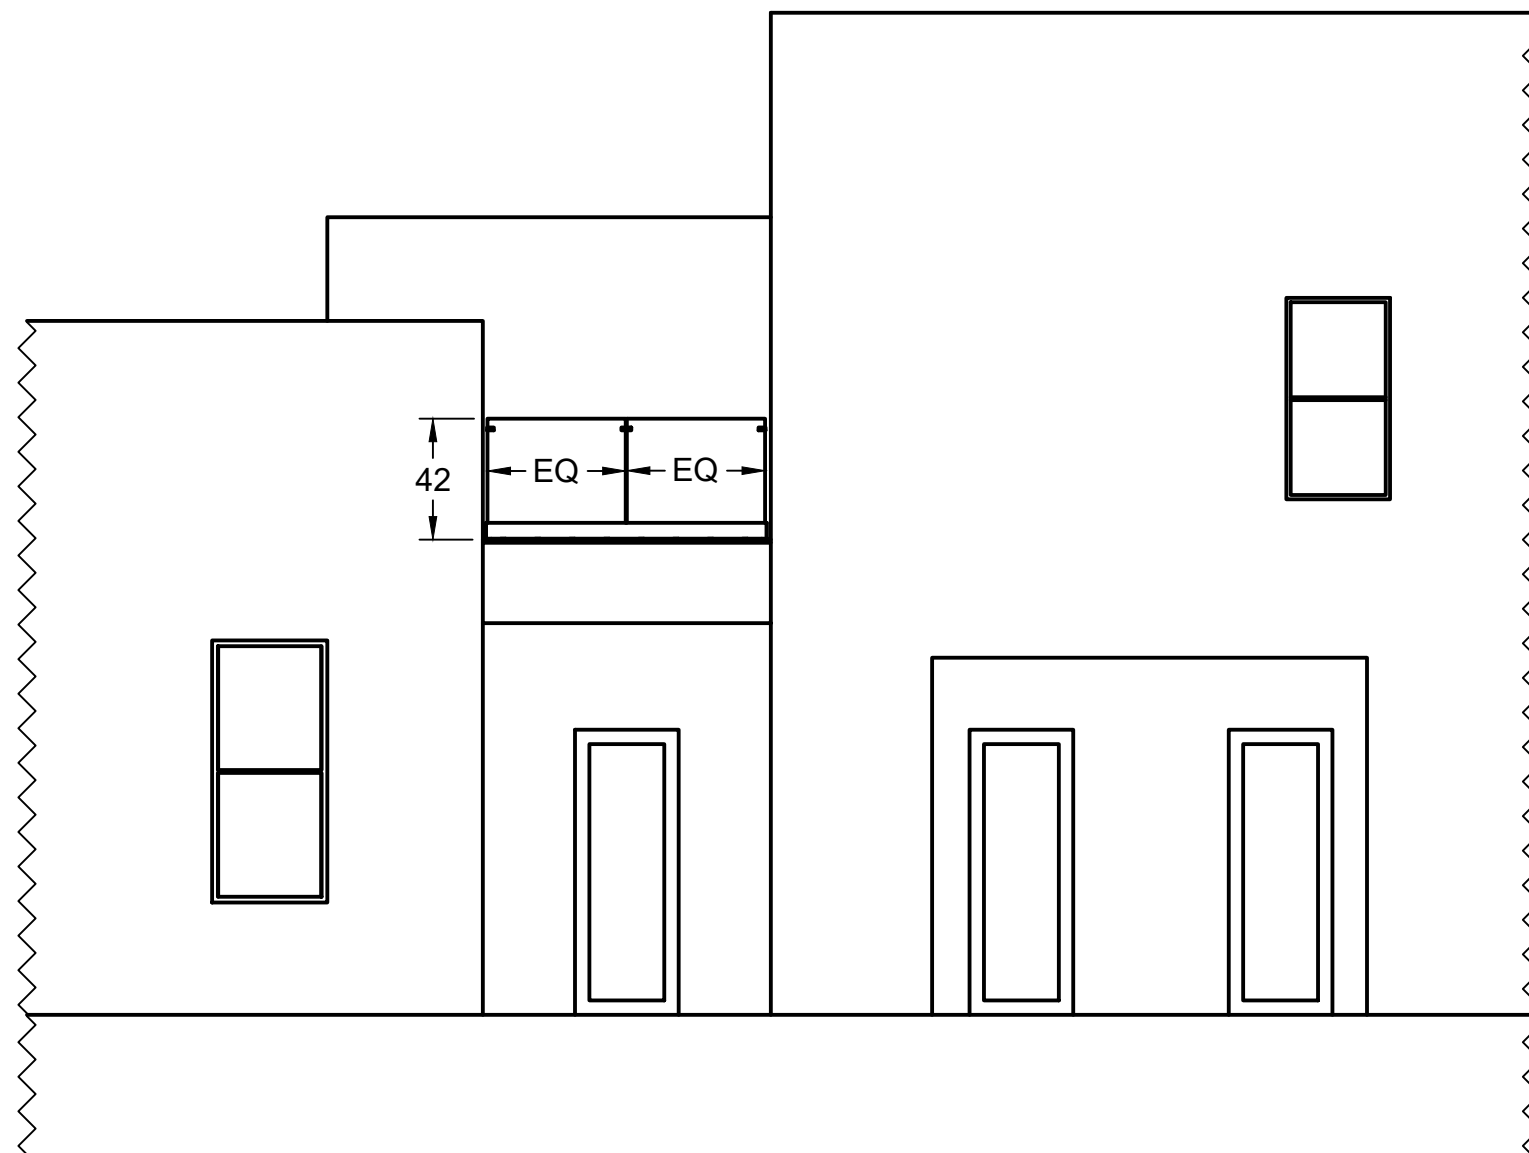

CHECKED

PROJECT
Nicholas Donosi Hillsboro Mile



DRAWN
David Zoque

SCALE
0.015

REV

6/19/2025

SHEET

4/8



1085 HILLSBORO MILE
GUEST HOUSE

CHECKED

PROJECT
Nicholas Donosi Hillsboro Mile


**A Crystal Glass
& Mirror**

DRAWN
David Zoque


SCALE
0.015

REV

6/19/2025

SHEET

5/8

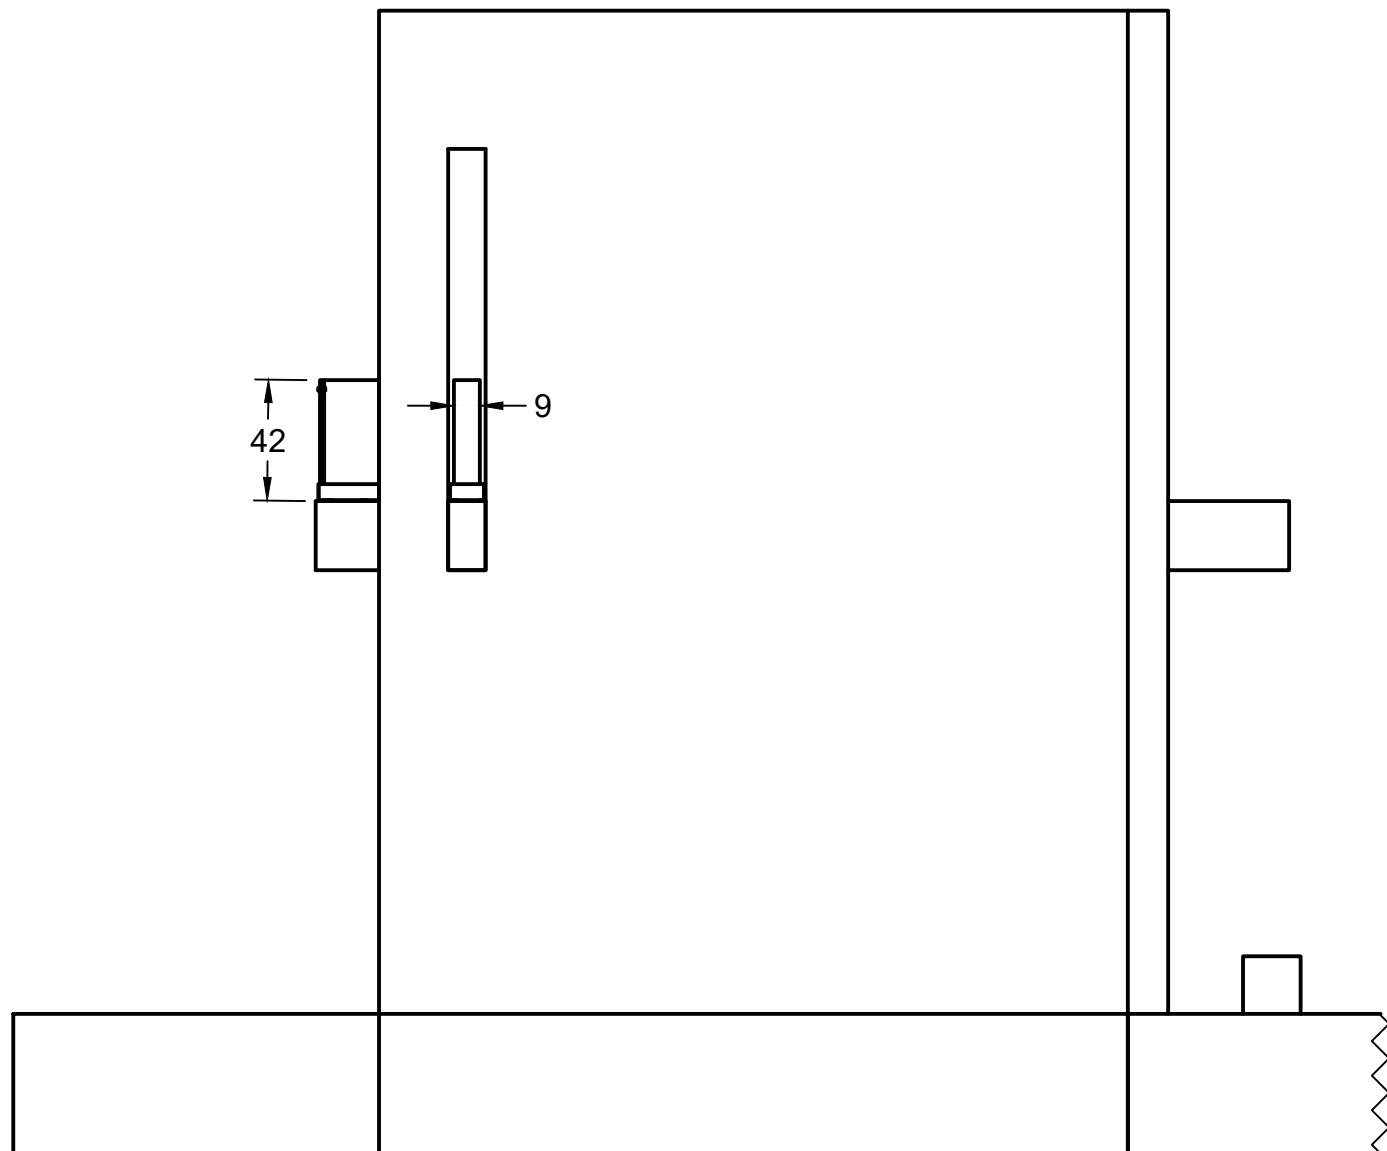

SOUTH ELEVATION
SCALE: 0.015



RENDER

This render is for illustrative purposes only.

CHECKED

PROJECT
Nicholas Donosi Hillsboro Mile



DRAWN
David Zoque

SCALE
0.015

REV

6/19/2025

SHEET

6/8




RENDER

This render is for illustrative purposes only.



WEST ELEVATION

SCALE: 0.015

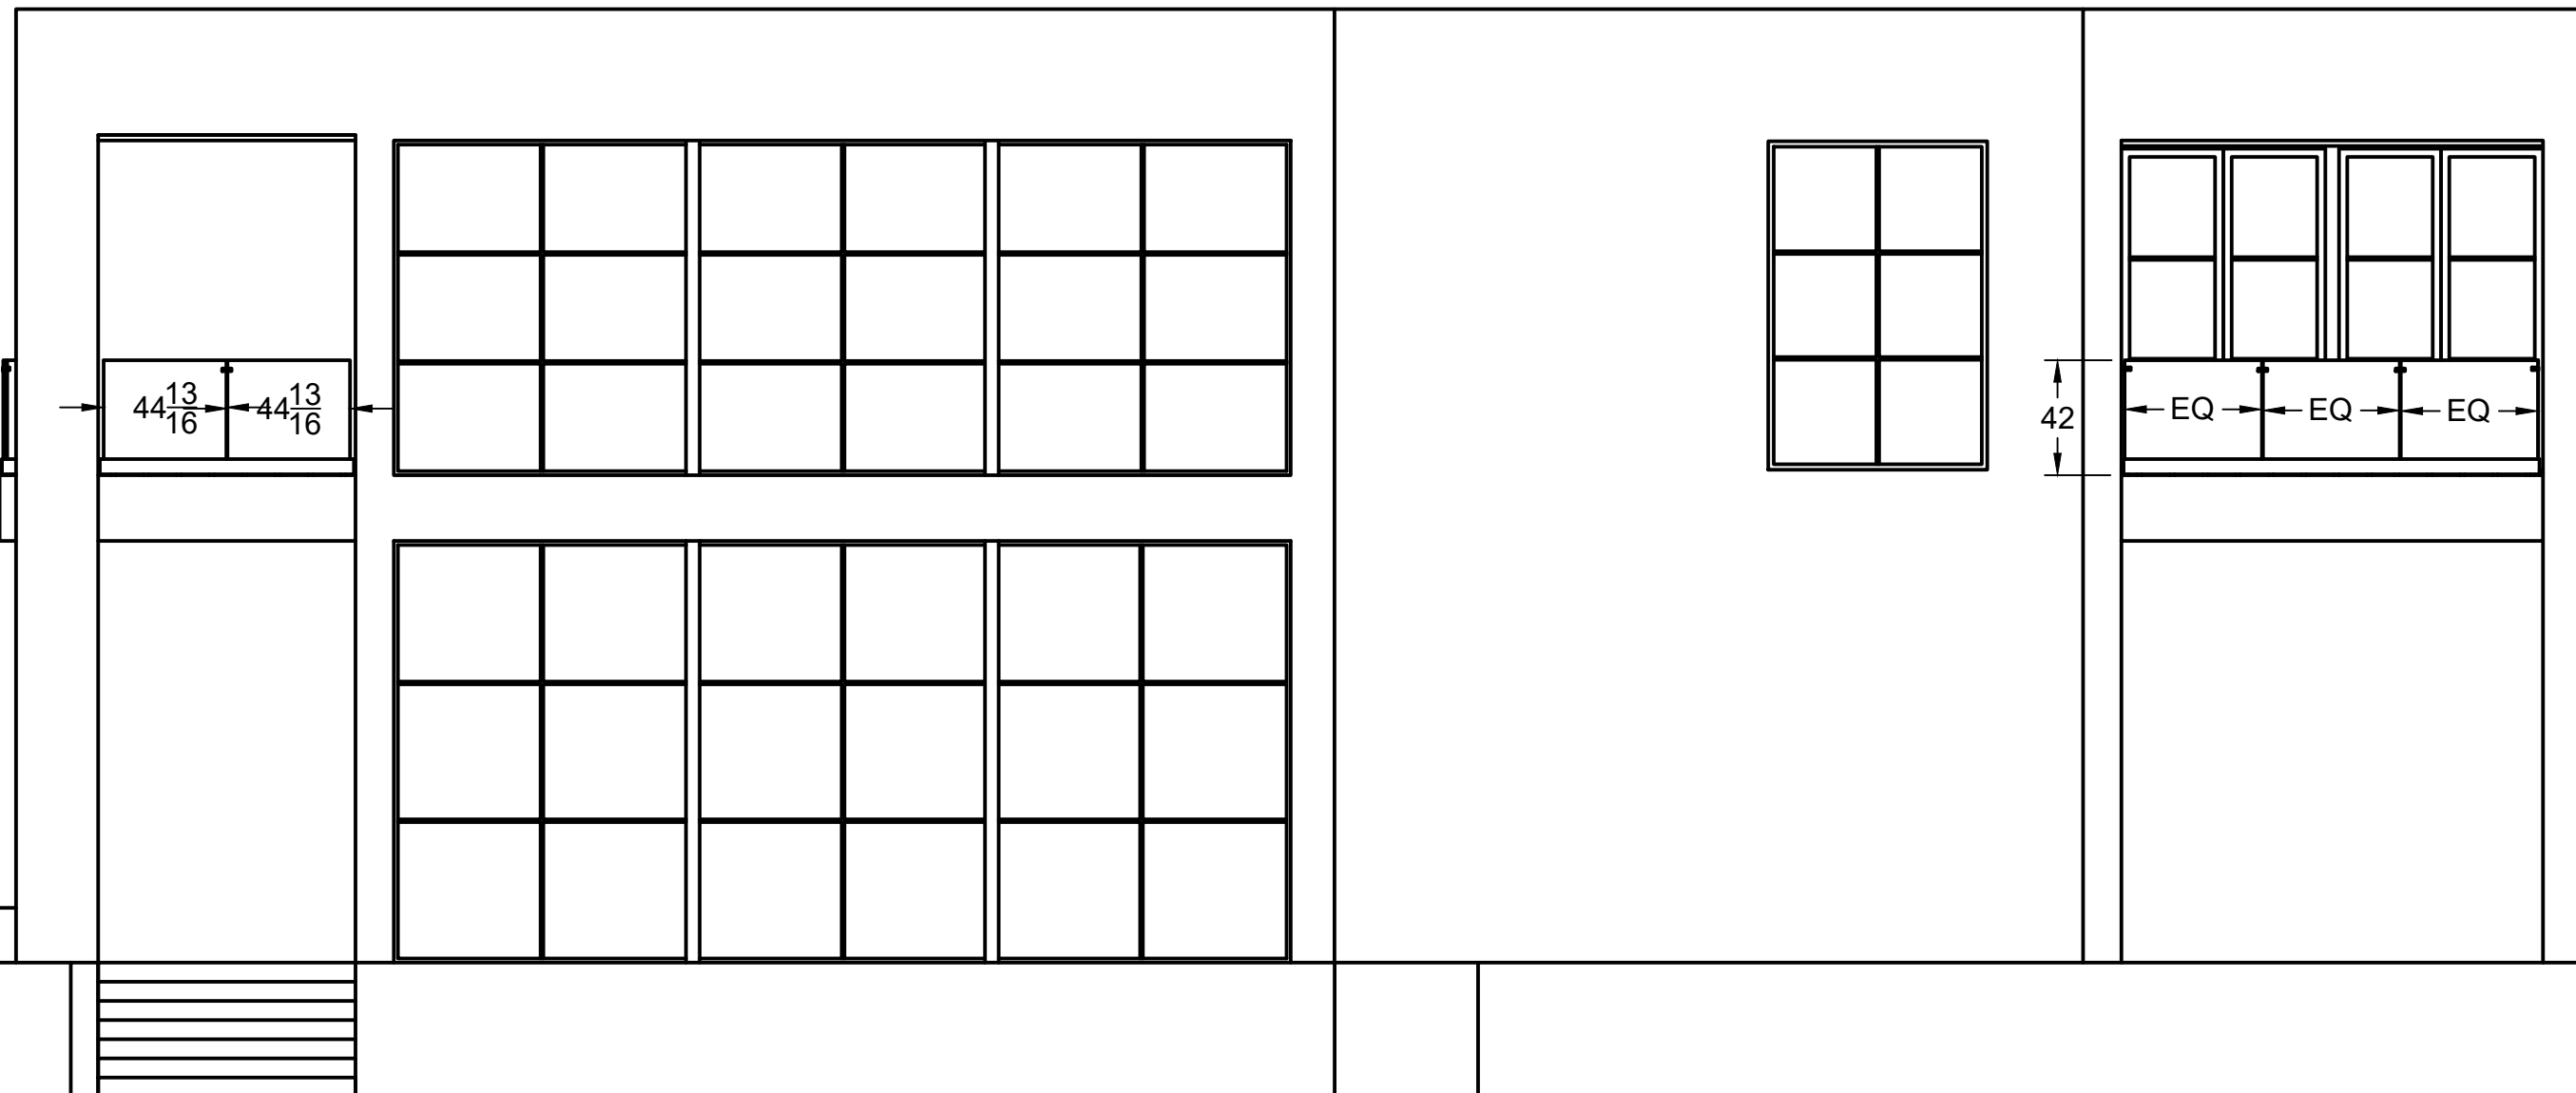

CHECKED

PROJECT
Nicholas Donosi Hillsboro Mile



DRAWN
David Zoque

SCALE
0.015

REV

6/19/2025

SHEET

7/8




RENDER

This render is for illustrative purposes only.

NORTH ELEVATION

SCALE: 0.015

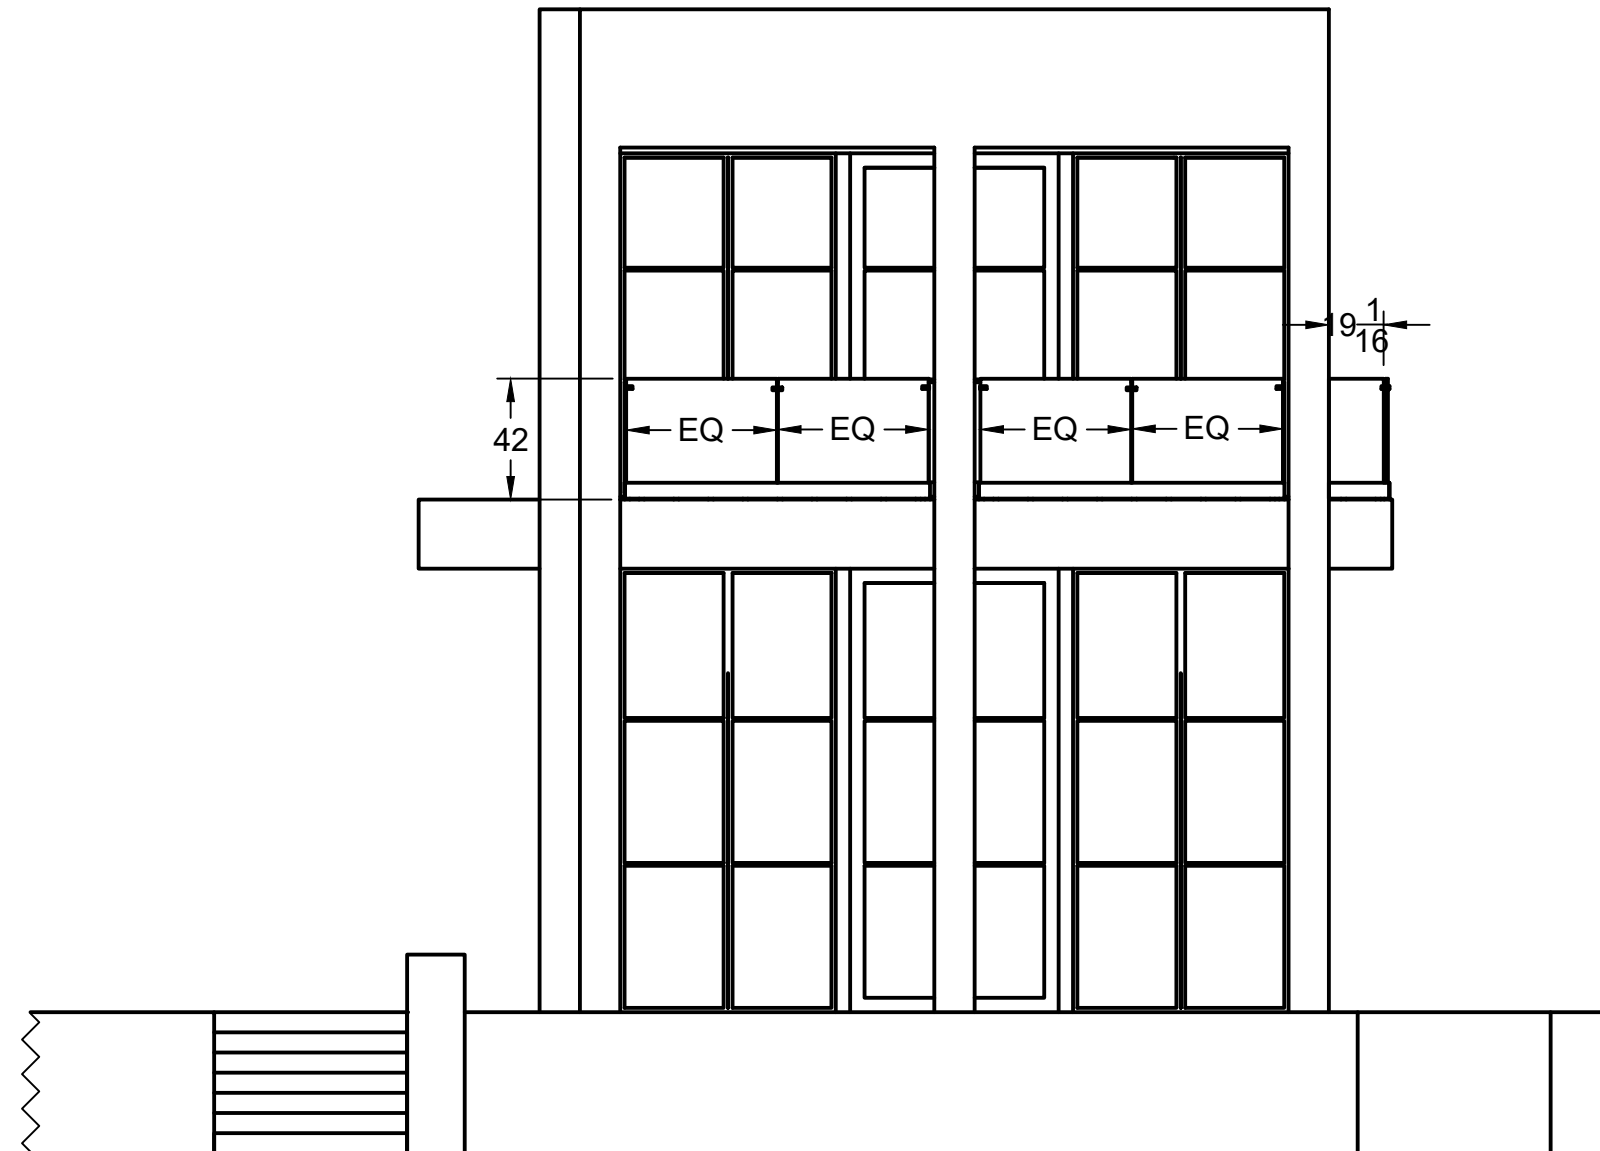

CHECKED

PROJECT
Nicholas Donosi Hillsboro Mile



DRAWN
David Zoque

SCALE
0.015

REV

6/19/2025

SHEET

8/8