



#### HARDWARE SCHEDULE

- CRL Wet Glaze 1-1/2" Deep U-Channel
- CRL Wet Glaze 1" Deep U-Channel
- CRL 12" Glass Mounted Pull Handle
- CRL 1/2" Glass 4" Square Door Rail Without Lock - 35-3/4" Length
- CRL 4-1/2" x 36" Single Door Header

#### HARDWARE FINISH

- Satin Anodized

#### GLASS

GL-1: 1/2" MONOLITHIC CLEAR TEMPERED GLASS


#### FASTENERS


- CRL 33S CLEAR SILICONE.

**ORANGE THEORY FITNESS**  
 4951 SEMINOLE PRATT WHITNEY RD. N.T.S.  
 WESTLAKE FL 33470


INTERIOR GLAZING SHOP DRAWINGS

 <b>A Crystal Glass &amp; Mirror</b>	PROJECT			
	<b>A Crystal Glass &amp; Mirror LLC</b>			
<b>TITLE</b> <b>The Orange Theory</b>				
	APPROVED	SIZE	CODE	DWG NO
CHECKED	B			REV
DRAWN	David Zoque	26/07/2024	SCALE 1:60	WEIGHT
				SHEET 1/4

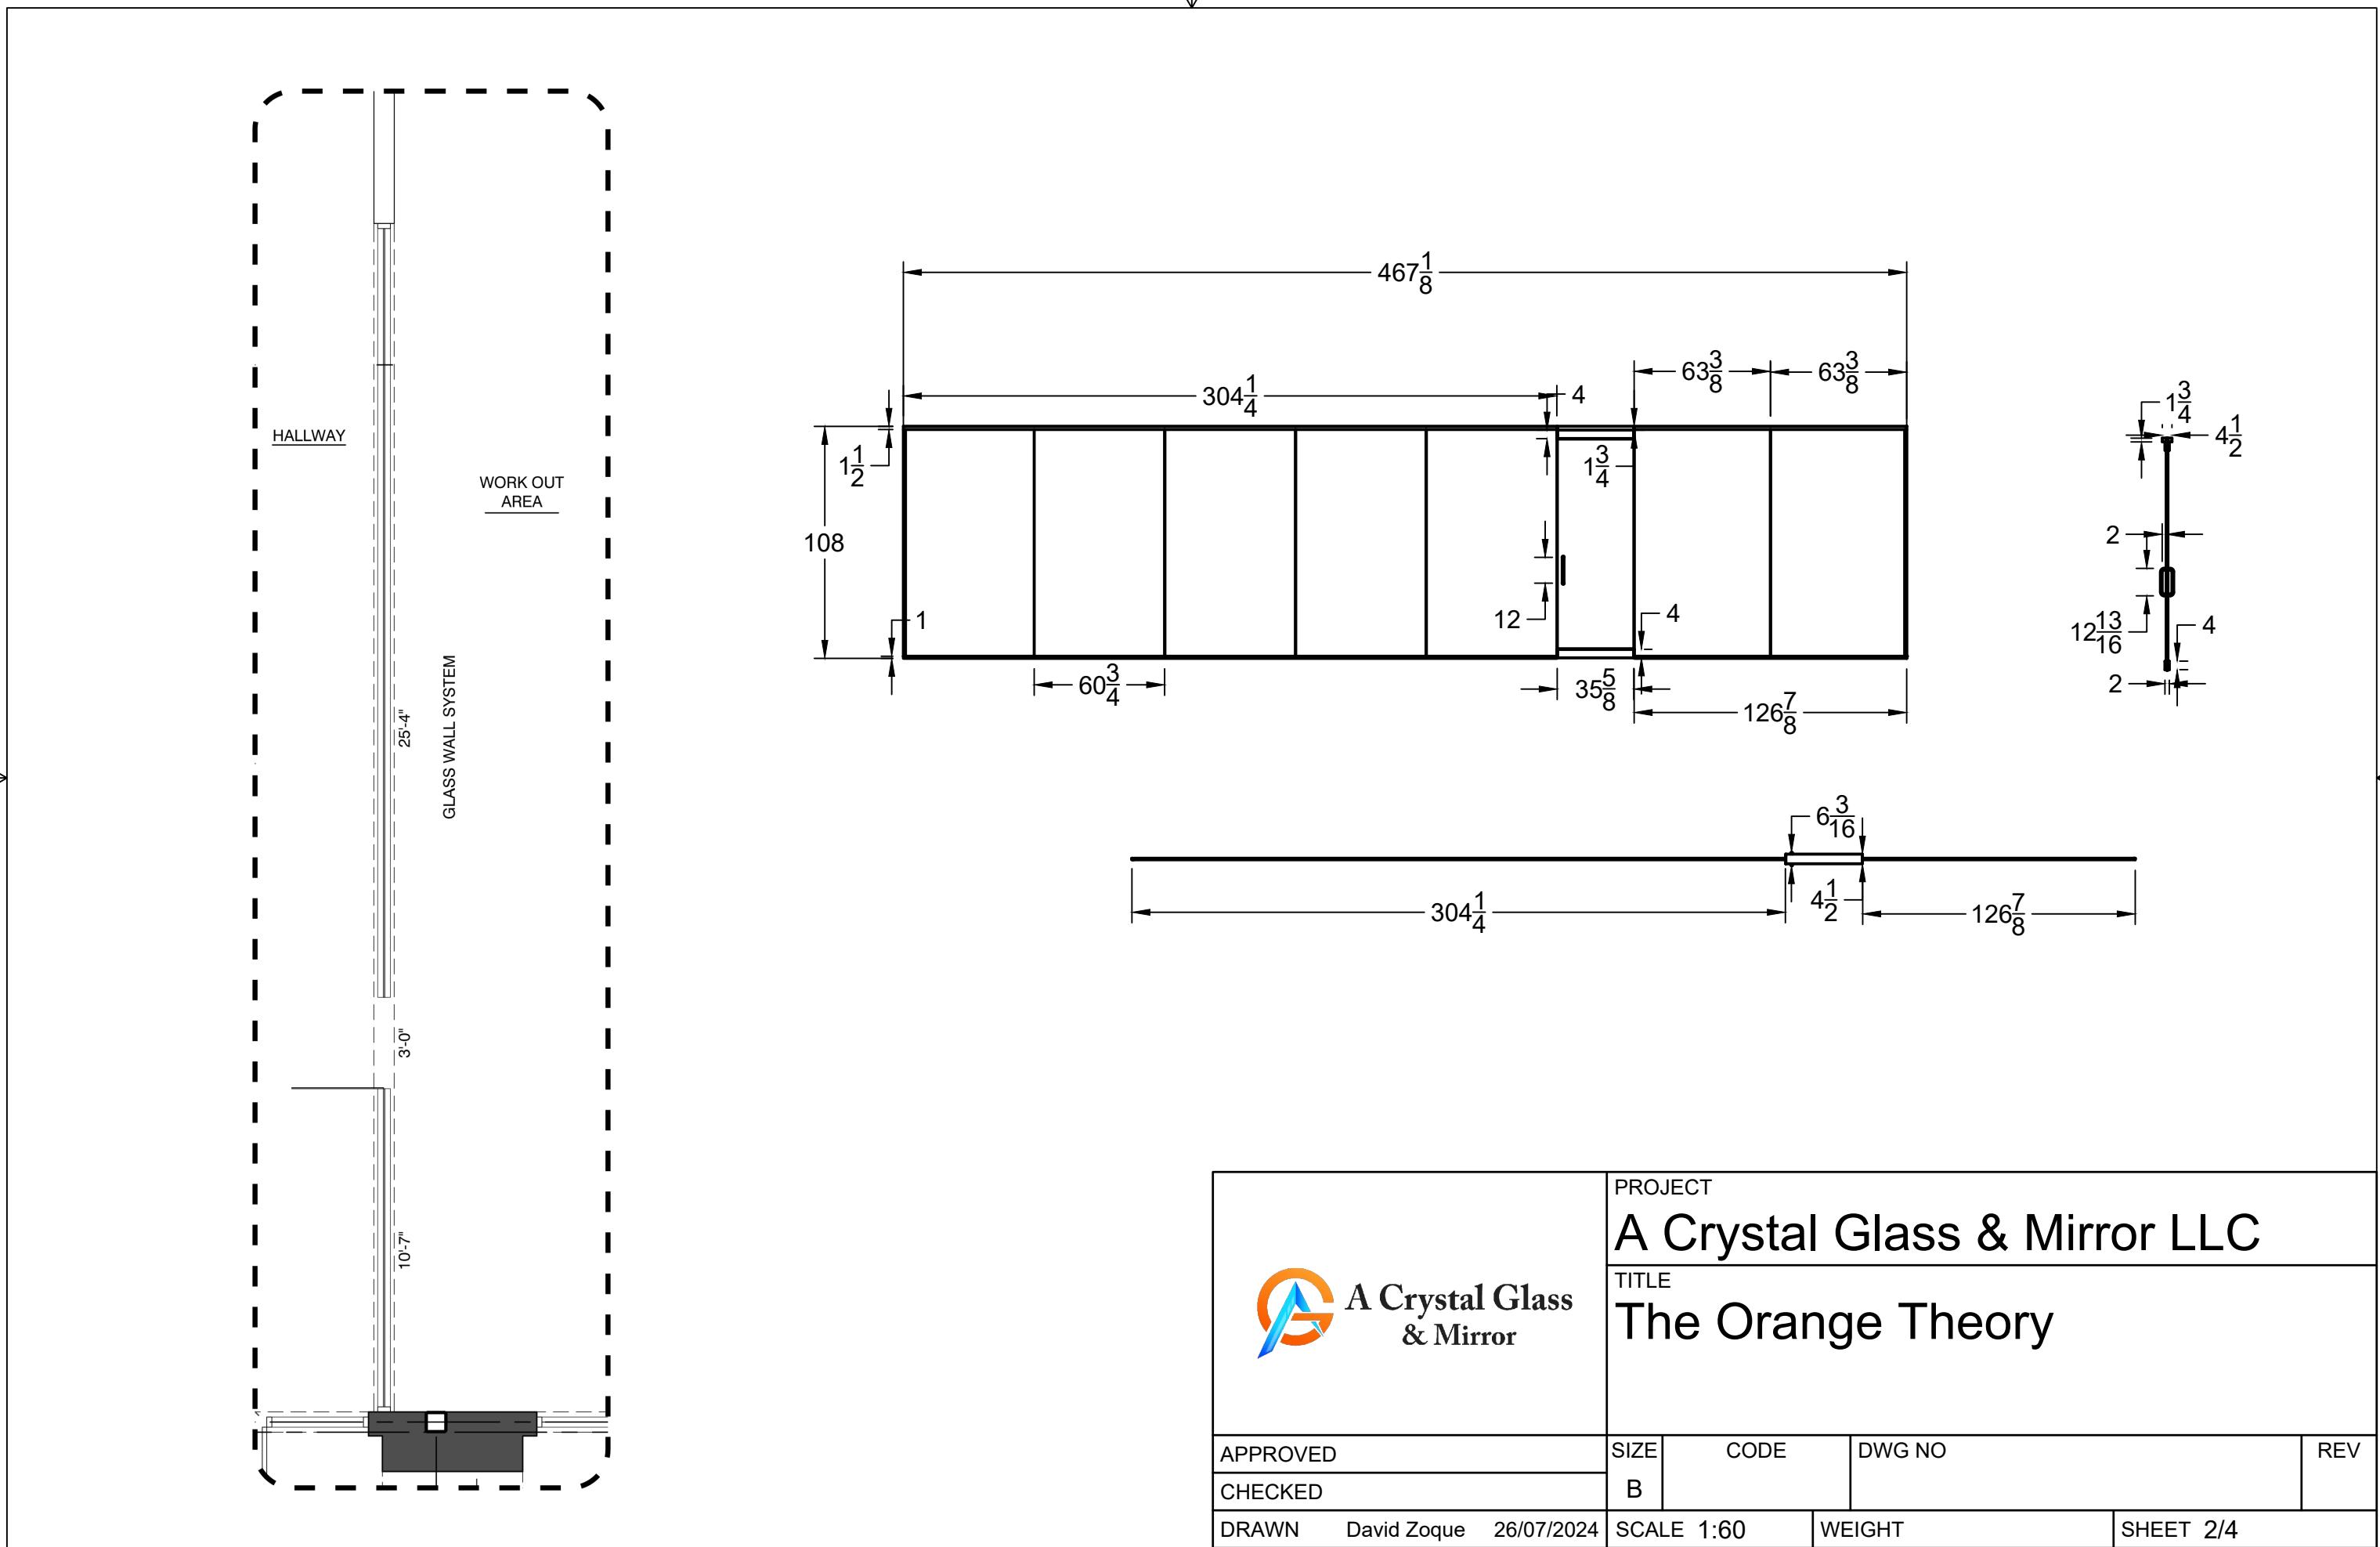


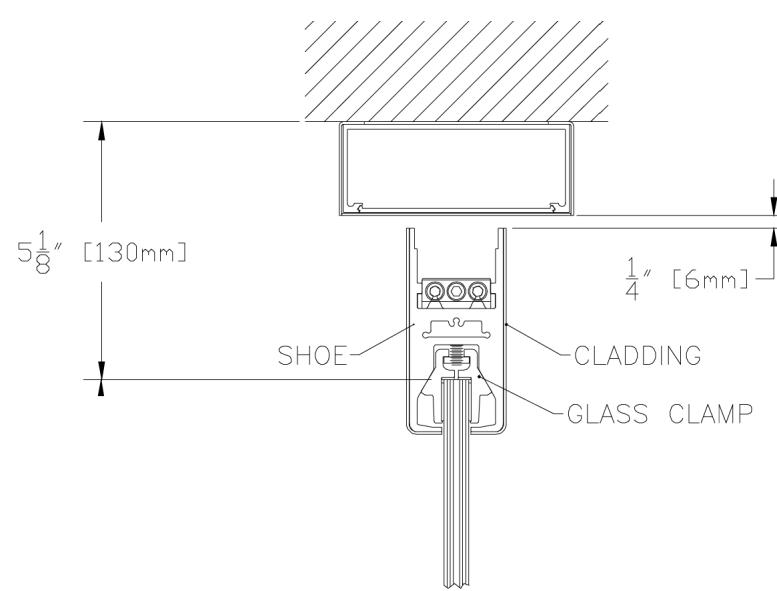

CRL Satin Anodized 4-1/2" x 36" Single Door Header

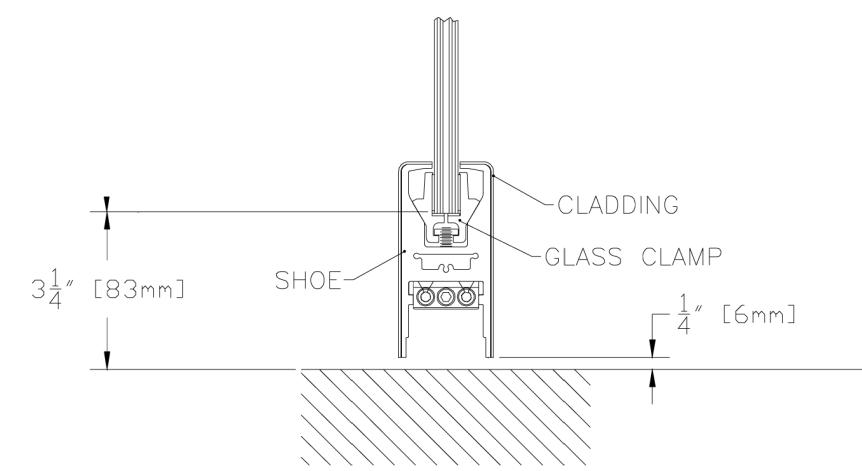

CRL Satin Anodized 1/2" Glass 4" Square  
Door Rail Without Lock - 35-3/4" Length

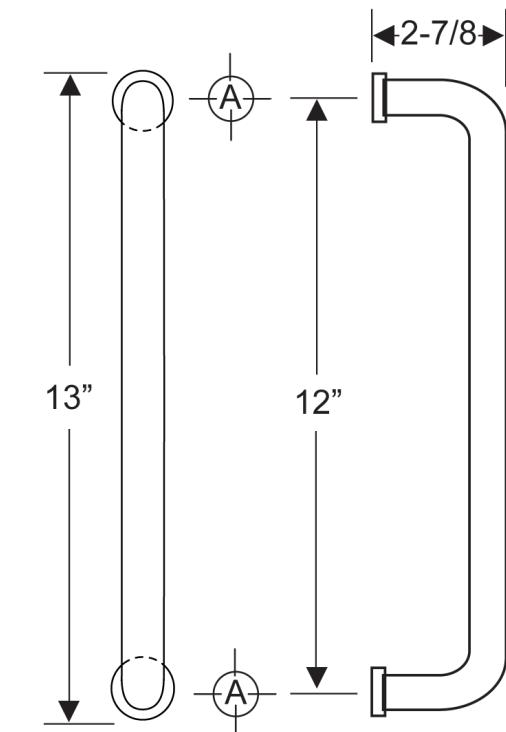

CRL Back-to-Back Glass Mounted  
Straight Pull Handle

 <b>A Crystal Glass &amp; Mirror</b>	PROJECT			
	<b>A Crystal Glass &amp; Mirror LLC</b>			
<b>TITLE</b> <b>The Orange Theory</b>				
	APPROVED	SIZE	CODE	DWG NO
CHECKED	B			REV
DRAWN	David Zoque	26/07/2024	SCALE 1:60	WEIGHT
				SHEET 3/4




CRL Satin Anodized 4-1/2" x 36" Single Door Header




CRL Satin Anodized 1/2" Glass 4" Square Door Rail Without Lock - 35-3/4" Length




CRL Back-to-Back Glass Mounted Straight Pull Handle

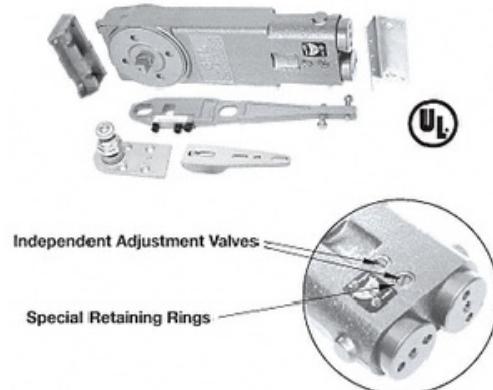

CRL Medium Duty 90° Hold Open Overhead Concealed Closer with S-Side-Load Hardware Package

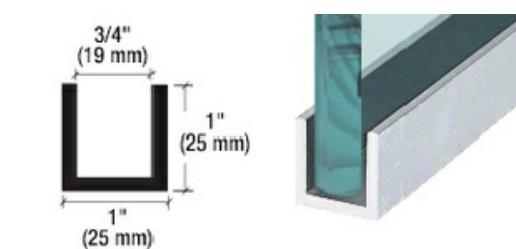

CRL Satin Anodized Wet Glaze 1" Deep U-Channel

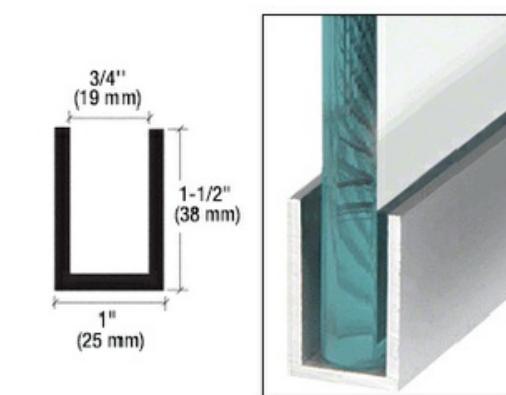

CRL Satin Anodized Wet Glaze 1-1/2" Deep U-Channel

<p>A Crystal Glass &amp; Mirror</p>	PROJECT			
	<p><b>A Crystal Glass &amp; Mirror LLC</b></p>			
<p>APPROVED</p>	SIZE	CODE		REV
CHECKED		B		
DRAWN	David Zoque	26/07/2024	SCALE 1:60	WEIGHT
				SHEET 4/4